


F.H.W.A. REG. NO.	STATE	FED. AID PROJECT NO.	SHEET NO.	TOTAL SHEETS
2	D.C.	N/A	016	025

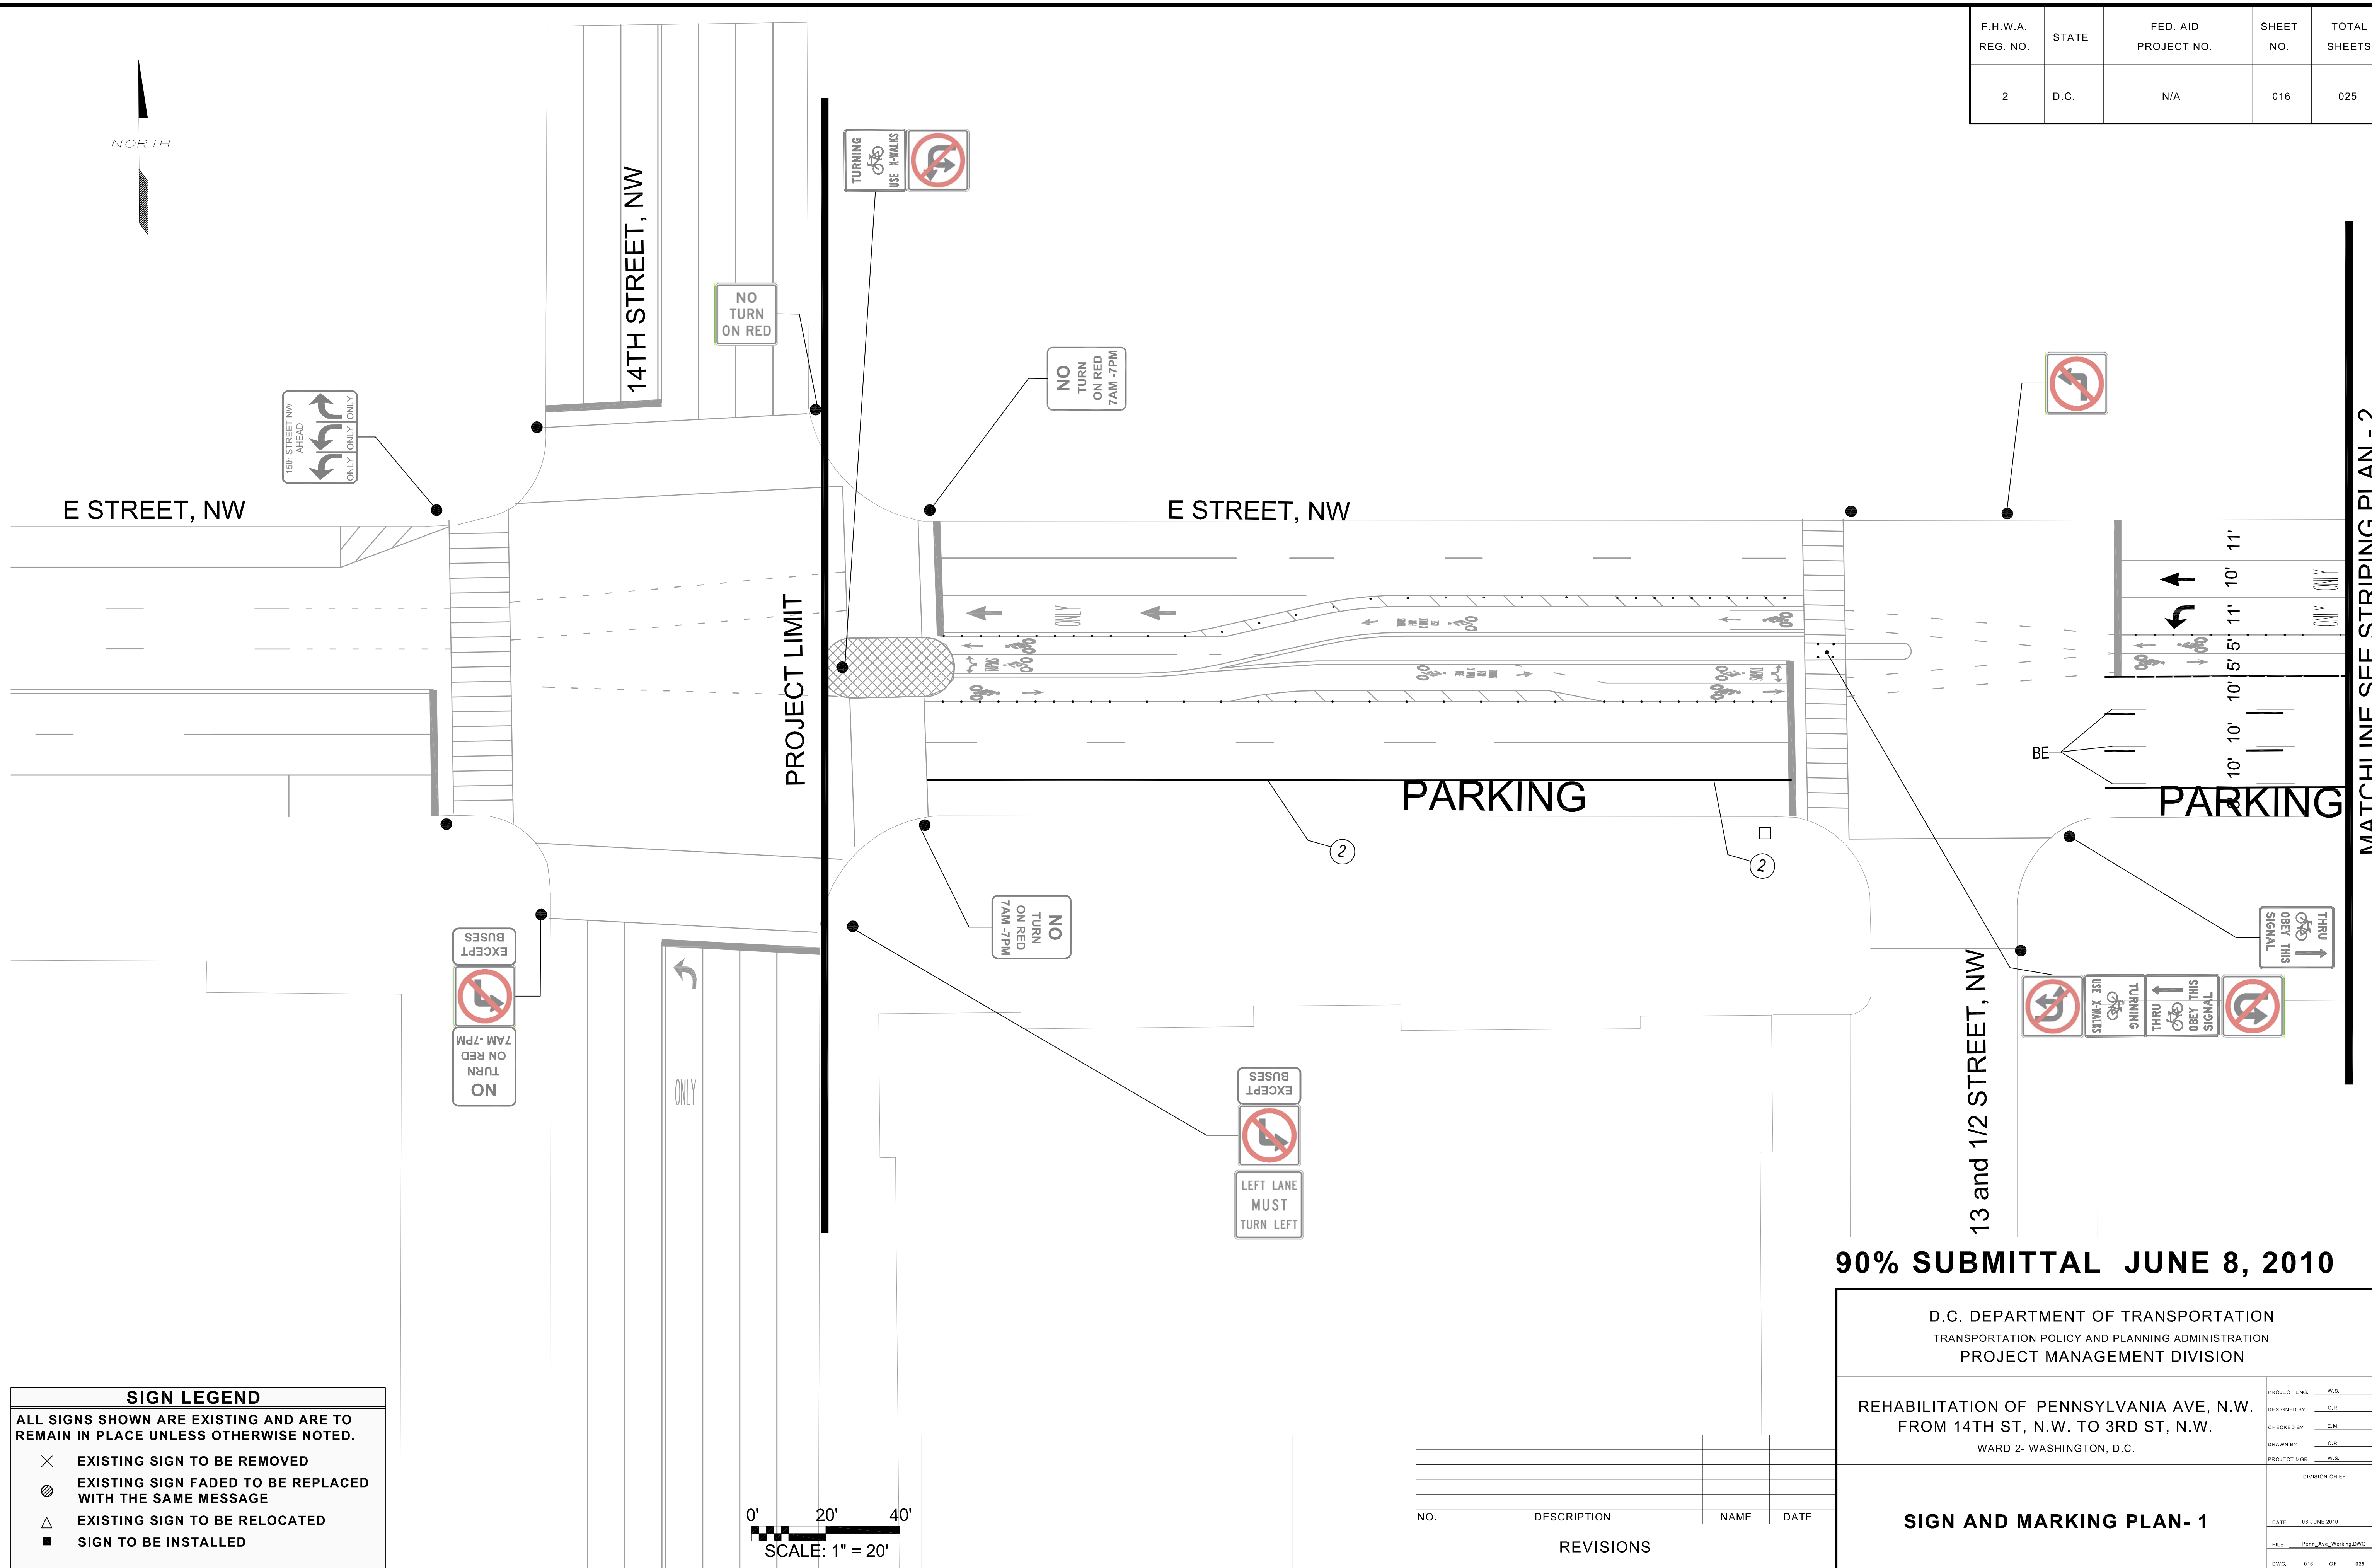

MATCHLINE SEE STRIPING PLAN - 2

90% SUBMITTAL JUNE 8, 2010

D.C. DEPARTMENT OF TRANSPORTATION
TRANSPORTATION POLICY AND PLANNING ADMINISTRATION
PROJECT MANAGEMENT DIVISION


REHABILITATION OF PENNSYLVANIA AVE, N.W.
FROM 14TH ST, N.W. TO 3RD ST, N.W.
WARD 2- WASHINGTON, D.C.

PROJECT ENCL. _____	W.S.
DESIGNED BY _____	C.R.
CHECKED BY _____	E.M.
DRAWN BY _____	C.R.
PROJECT MGR. _____	W.S.
DIVISION CHIEF	
DATE: 08 JUNE 2010	
FILE: Penn_Ave_Working.DWG	
DWG: 016 OF 025	

SIGN LEGEND


ALL SIGNS SHOWN ARE EXISTING AND ARE TO REMAIN IN PLACE UNLESS OTHERWISE NOTED.

- ✕ EXISTING SIGN TO BE REMOVED
- ⊗ EXISTING SIGN FADED TO BE REPLACED WITH THE SAME MESSAGE
- △ EXISTING SIGN TO BE RELOCATED
- SIGN TO BE INSTALLED

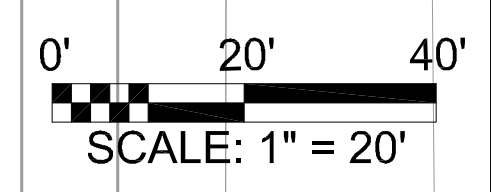


NO.	DESCRIPTION	NAME	DATE
REVISIONS			

F.H.W.A. REG. NO.	STATE	FED. AID PROJECT NO.	SHEET NO.	TOTAL SHEETS
2	D.C.	N/A	017	025

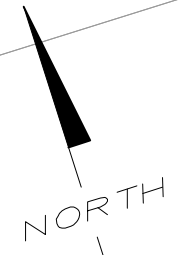


MATCHLINE SEE STRIPING PLAN - 1

MATCHLINE SEE STRIPING PLAN - 3

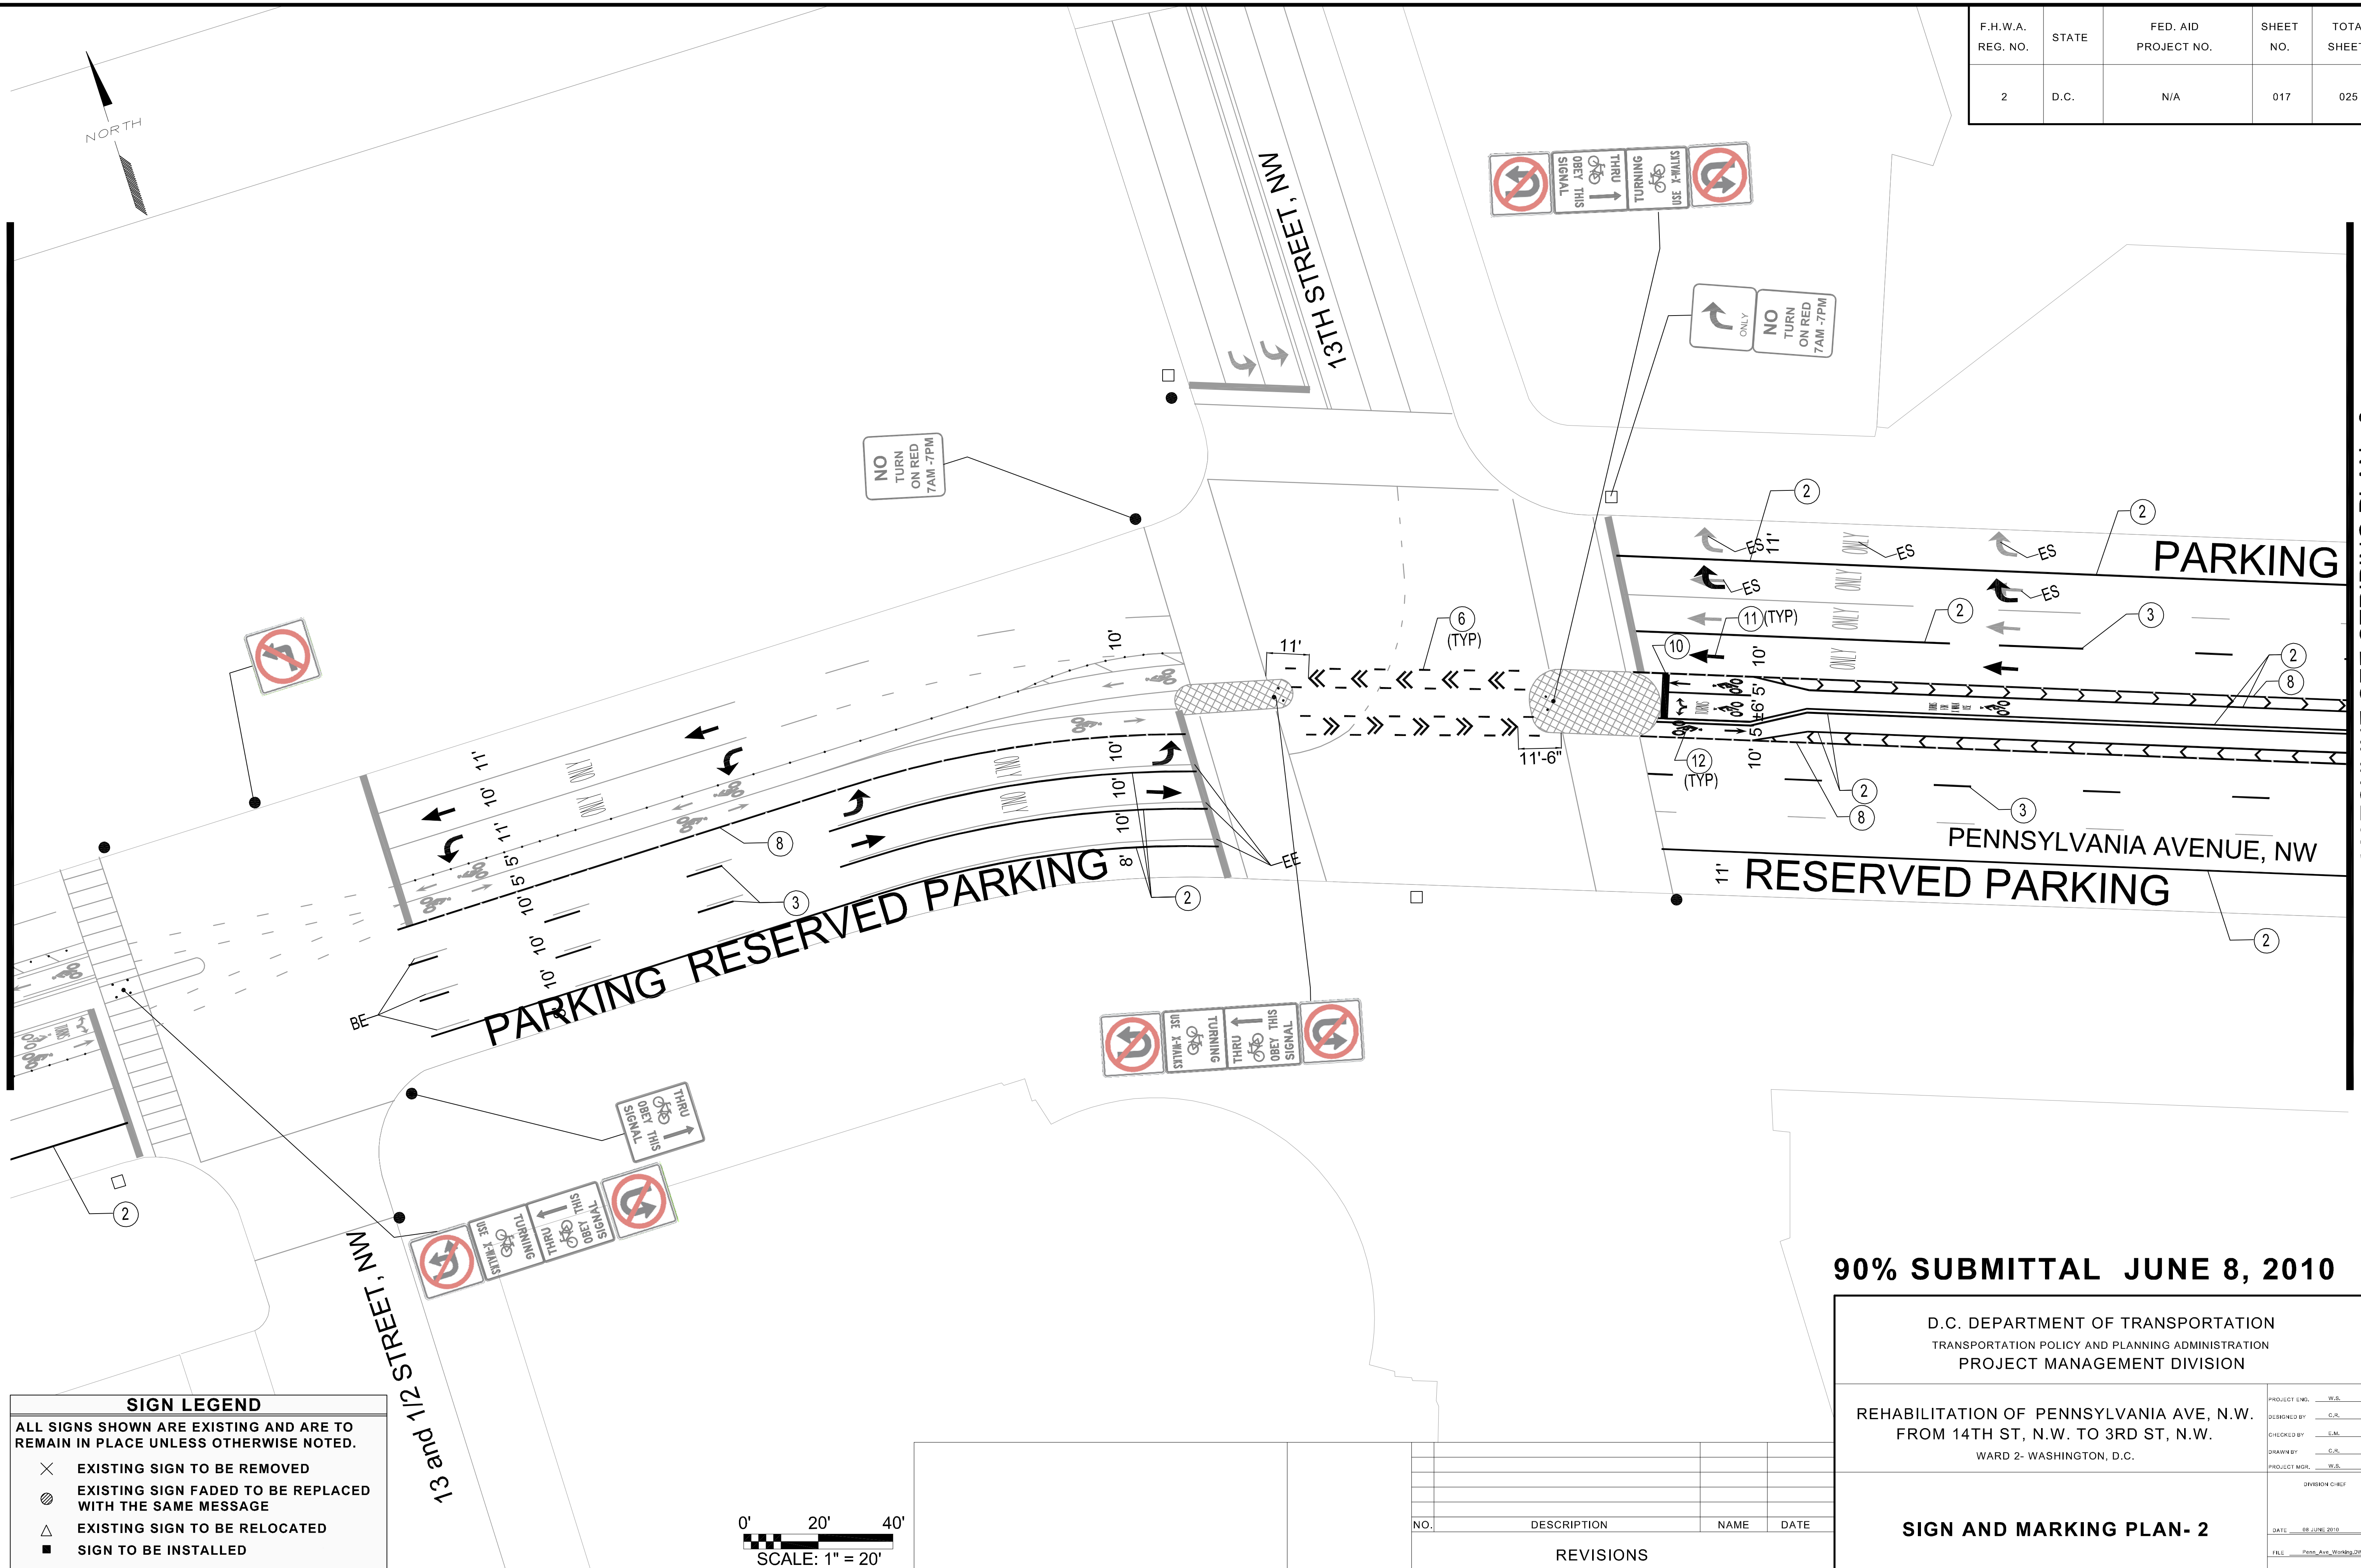

SIGN LEGEND	
ALL SIGNS SHOWN ARE EXISTING AND ARE TO REMAIN IN PLACE UNLESS OTHERWISE NOTED.	
✕	EXISTING SIGN TO BE REMOVED
⊗	EXISTING SIGN FADED TO BE REPLACED WITH THE SAME MESSAGE
△	EXISTING SIGN TO BE RELOCATED
■	SIGN TO BE INSTALLED

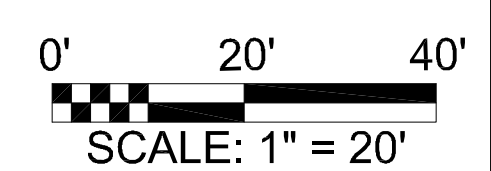

90% SUBMITTAL JUNE 8, 2010

D.C. DEPARTMENT OF TRANSPORTATION
TRANSPORTATION POLICY AND PLANNING ADMINISTRATION
PROJECT MANAGEMENT DIVISION


REHABILITATION OF PENNSYLVANIA AVE, N.W.
FROM 14TH ST, N.W. TO 3RD ST, N.W.
WARD 2- WASHINGTON, D.C.

PROJECT ENG. _____	W.S.
DESIGNED BY _____	C.R.
CHECKED BY _____	E.M.
DRAWN BY _____	C.R.
PROJECT MGR. _____	W.S.
DIVISION CHIEF	
DATE: 08 JUNE 2010	
FILE: Penn_Ave_Working.DWG	
DWG: 017 OF 025	

SIGN AND MARKING PLAN- 2

NO.	DESCRIPTION	NAME	DATE
REVISIONS			

F.H.W.A. REG. NO.	STATE	FED. AID PROJECT NO.	SHEET NO.	TOTAL SHEETS
2	D.C.	N/A	018	025

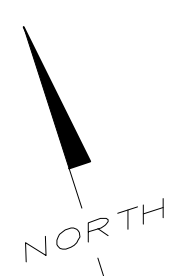

MATCHLINE SEE STRIPING PLAN - 2


MATCHLINE SEE STRIPING PLAN - 4

11TH STREET

11TH STREET



SIGN LEGEND	
ALL SIGNS SHOWN ARE EXISTING AND ARE TO REMAIN IN PLACE UNLESS OTHERWISE NOTED.	
✕	EXISTING SIGN TO BE REMOVED
⊗	EXISTING SIGN FADED TO BE REPLACED WITH THE SAME MESSAGE
△	EXISTING SIGN TO BE RELOCATED
■	SIGN TO BE INSTALLED

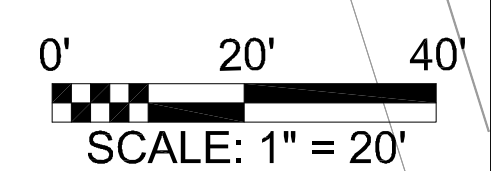

90% SUBMITTAL JUNE 8, 2010

D.C. DEPARTMENT OF TRANSPORTATION
TRANSPORTATION POLICY AND PLANNING ADMINISTRATION
PROJECT MANAGEMENT DIVISION


REHABILITATION OF PENNSYLVANIA AVE, N.W.
FROM 14TH ST, N.W. TO 3RD ST, N.W.
WARD 2- WASHINGTON, D.C.

PROJECT ENG. _____ W.S.	DESIGNED BY _____ C.R.
CHECKED BY _____ E.M.	DRAWN BY _____ C.R.
PROJECT MGR. _____ W.S.	DIVISION CHIEF _____
DATE: 08 JUNE 2010	
FILE: Penn_Ave_Working.DWG	
DWG: 018 OF 025	

SIGN AND MARKING PLAN- 3

NO.	DESCRIPTION	NAME	DATE
REVISIONS			

F.H.W.A. REG. NO.	STATE	FED. AID PROJECT NO.	SHEET NO.	TOTAL SHEETS
2	D.C.	N/A	019	025

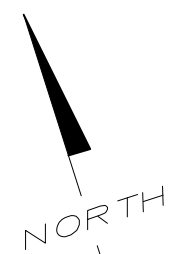


10TH STREET, NW

PENNSYLVANIA AVENUE, NW

BUS/TAXI LOADING


MATCHLINE SEE STRIPING PLAN - 3

MATCHLINE SEE STRIPING PLAN - 5

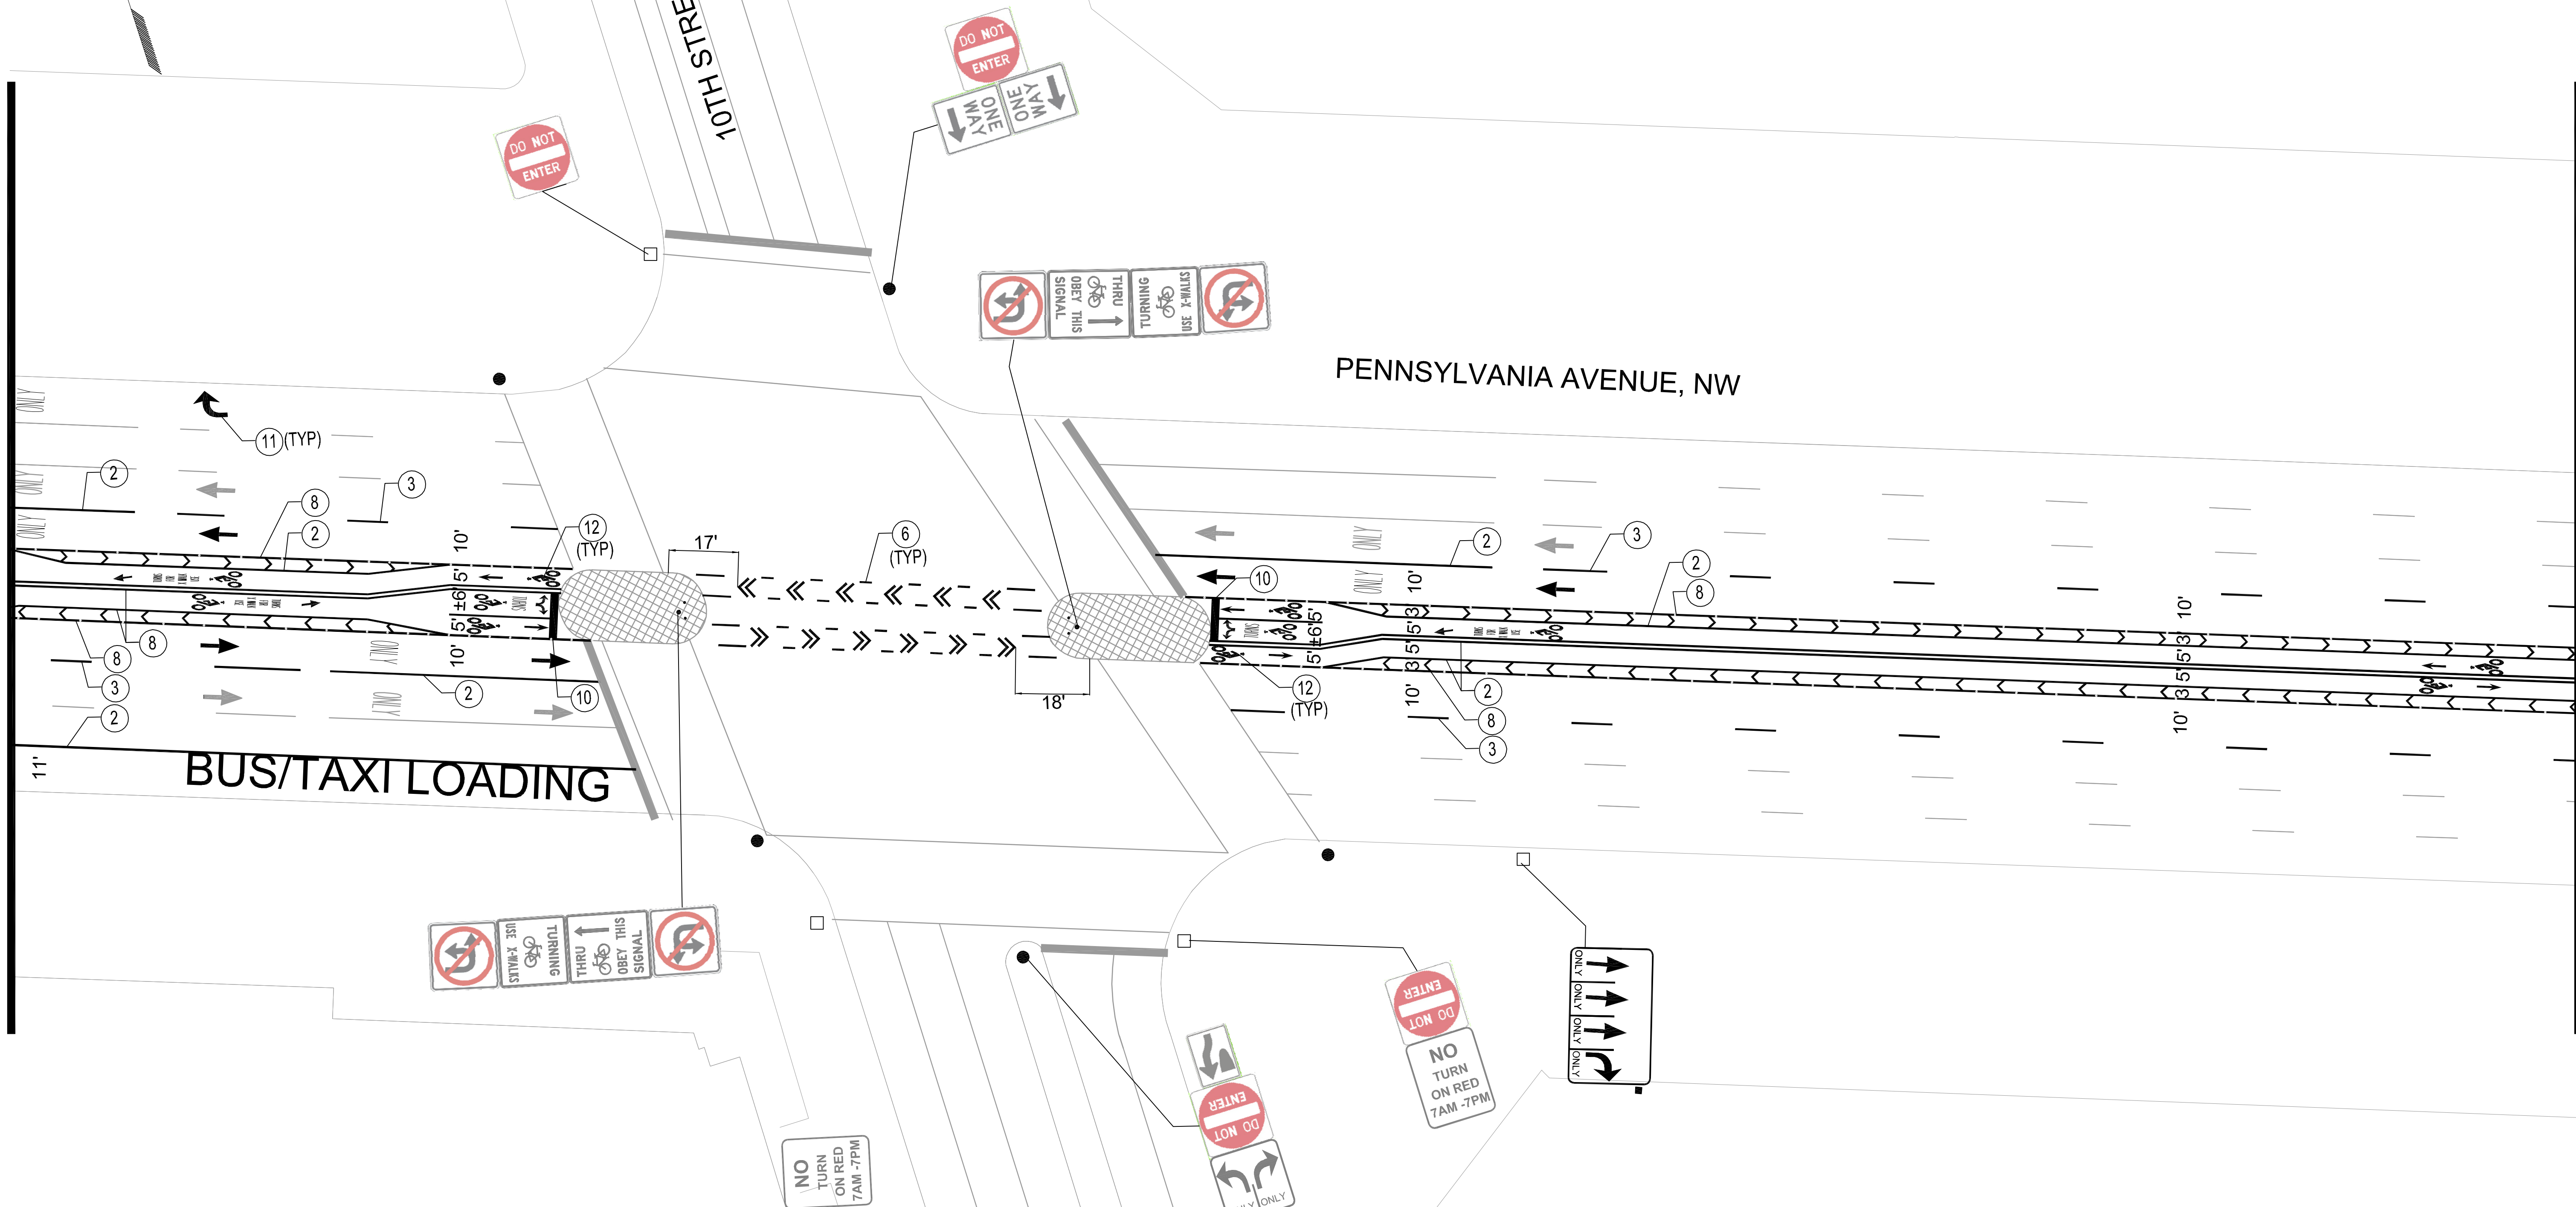

90% SUBMITTAL JUNE 8, 2010

SIGN LEGEND	
ALL SIGNS SHOWN ARE EXISTING AND ARE TO REMAIN IN PLACE UNLESS OTHERWISE NOTED.	
✕	EXISTING SIGN TO BE REMOVED
⊗	EXISTING SIGN FADED TO BE REPLACED WITH THE SAME MESSAGE
△	EXISTING SIGN TO BE RELOCATED
■	SIGN TO BE INSTALLED

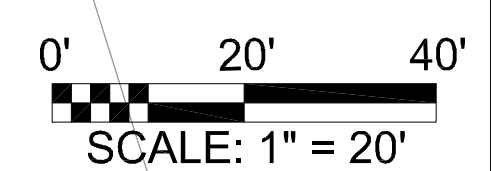

NO.	DESCRIPTION	NAME	DATE
REVISIONS			


D.C. DEPARTMENT OF TRANSPORTATION
TRANSPORTATION POLICY AND PLANNING ADMINISTRATION
PROJECT MANAGEMENT DIVISION

REHABILITATION OF PENNSYLVANIA AVE, N.W.
FROM 14TH ST, N.W. TO 3RD ST, N.W.
WARD 2- WASHINGTON, D.C.

PROJECT ENGR. _____	W.S.
DESIGNED BY _____	C.R.
CHECKED BY _____	E.M.
DRAWN BY _____	C.R.
PROJECT MGR. _____	W.S.
DIVISION CHIEF	
DATE _____	08 JUNE 2010
FILE _____	Penn_Ave_Working.DWG
DWG. 019	OF 025

SIGN AND MARKING PLAN- 4

F.H.W.A. REG. NO.	STATE	FED. AID PROJECT NO.	SHEET NO.	TOTAL SHEETS
2	D.C.	N/A	020	025




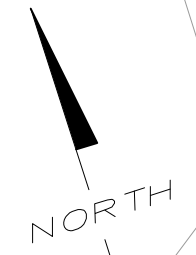


MATCHLINE SEE STRIPING PLAN - 4


MATCHLINE SEE STRIPING PLAN - 6

9TH STREET, NW

PENNSYLVANIA AVENUE, NW

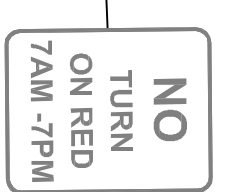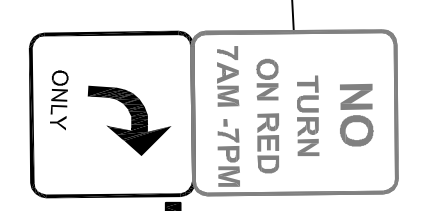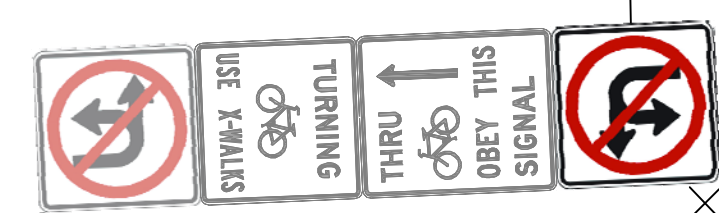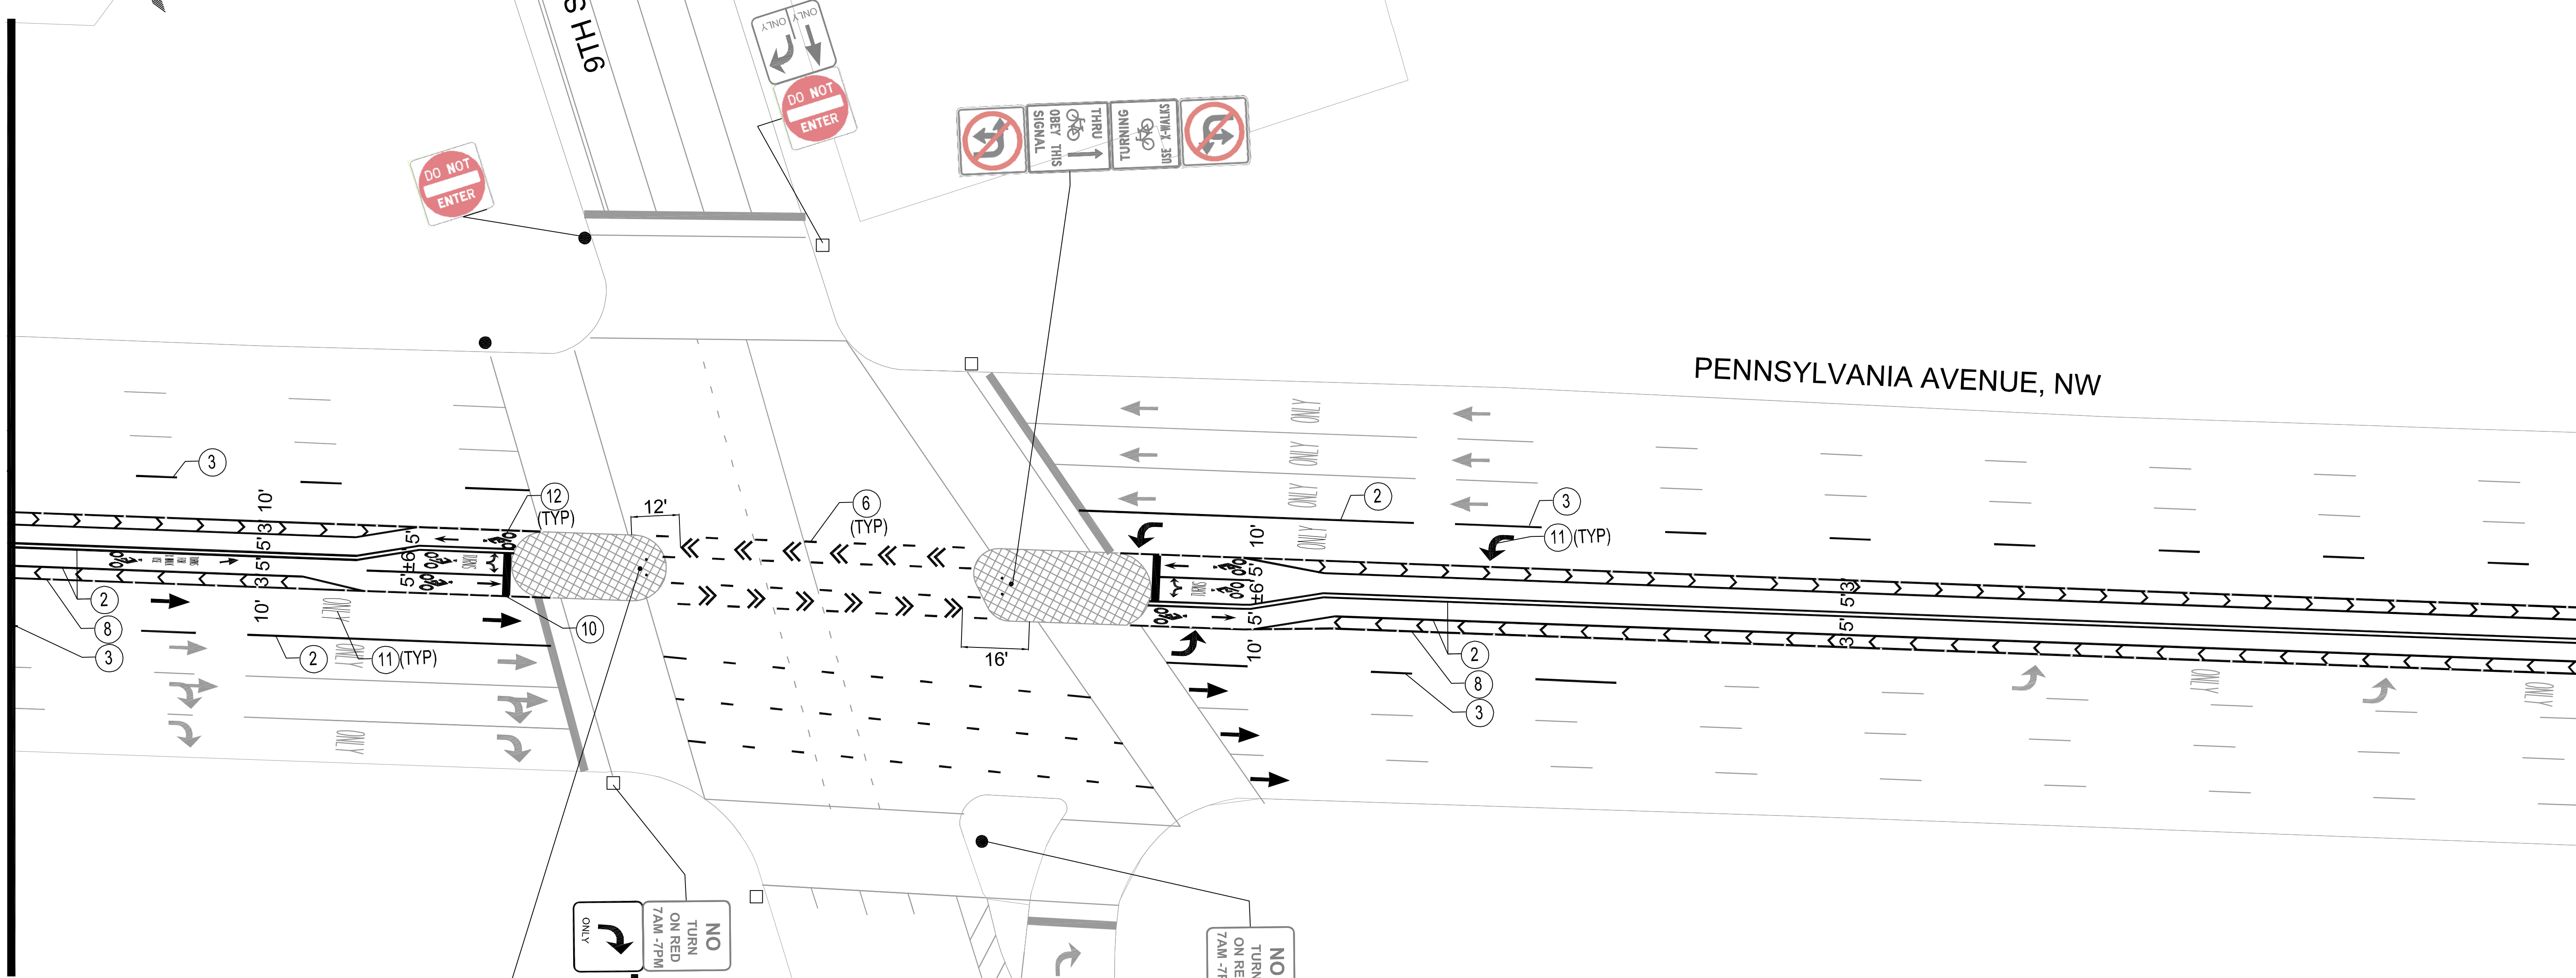

SIGN LEGEND	
ALL SIGNS SHOWN ARE EXISTING AND ARE TO REMAIN IN PLACE UNLESS OTHERWISE NOTED.	
✕	EXISTING SIGN TO BE REMOVED
⊗	EXISTING SIGN FADED TO BE REPLACED WITH THE SAME MESSAGE
△	EXISTING SIGN TO BE RELOCATED
■	SIGN TO BE INSTALLED

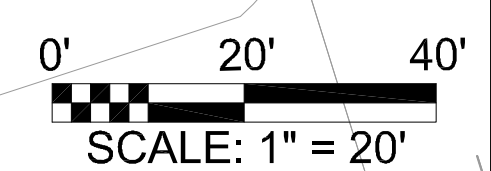

90% SUBMITTAL JUNE 8, 2010

D.C. DEPARTMENT OF TRANSPORTATION TRANSPORTATION POLICY AND PLANNING ADMINISTRATION PROJECT MANAGEMENT DIVISION	
REHABILITATION OF PENNSYLVANIA AVE, N.W. FROM 14TH ST, N.W. TO 3RD ST, N.W. WARD 2- WASHINGTON, D.C.	
PROJECT ENGR. _____ DESIGNED BY _____ CHECKED BY _____ DRAWN BY _____ PROJECT MGR. _____ DIVISION CHIEF _____	DATE: 08 JUNE 2010 FILE: Penn_Ave_Working.DWG DWG: 020 OF 025
SIGN AND MARKING PLAN- 5	



NO.	DESCRIPTION	NAME	DATE
REVISIONS			

F.H.W.A. REG. NO.	STATE	FED. AID PROJECT NO.	SHEET NO.	TOTAL SHEETS
2	D.C.	N/A	021	025



MATCHLINE SEE STRIPING PLAN - 5


MATCHLINE SEE STRIPING PLAN - 7

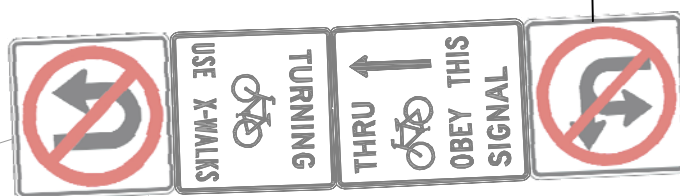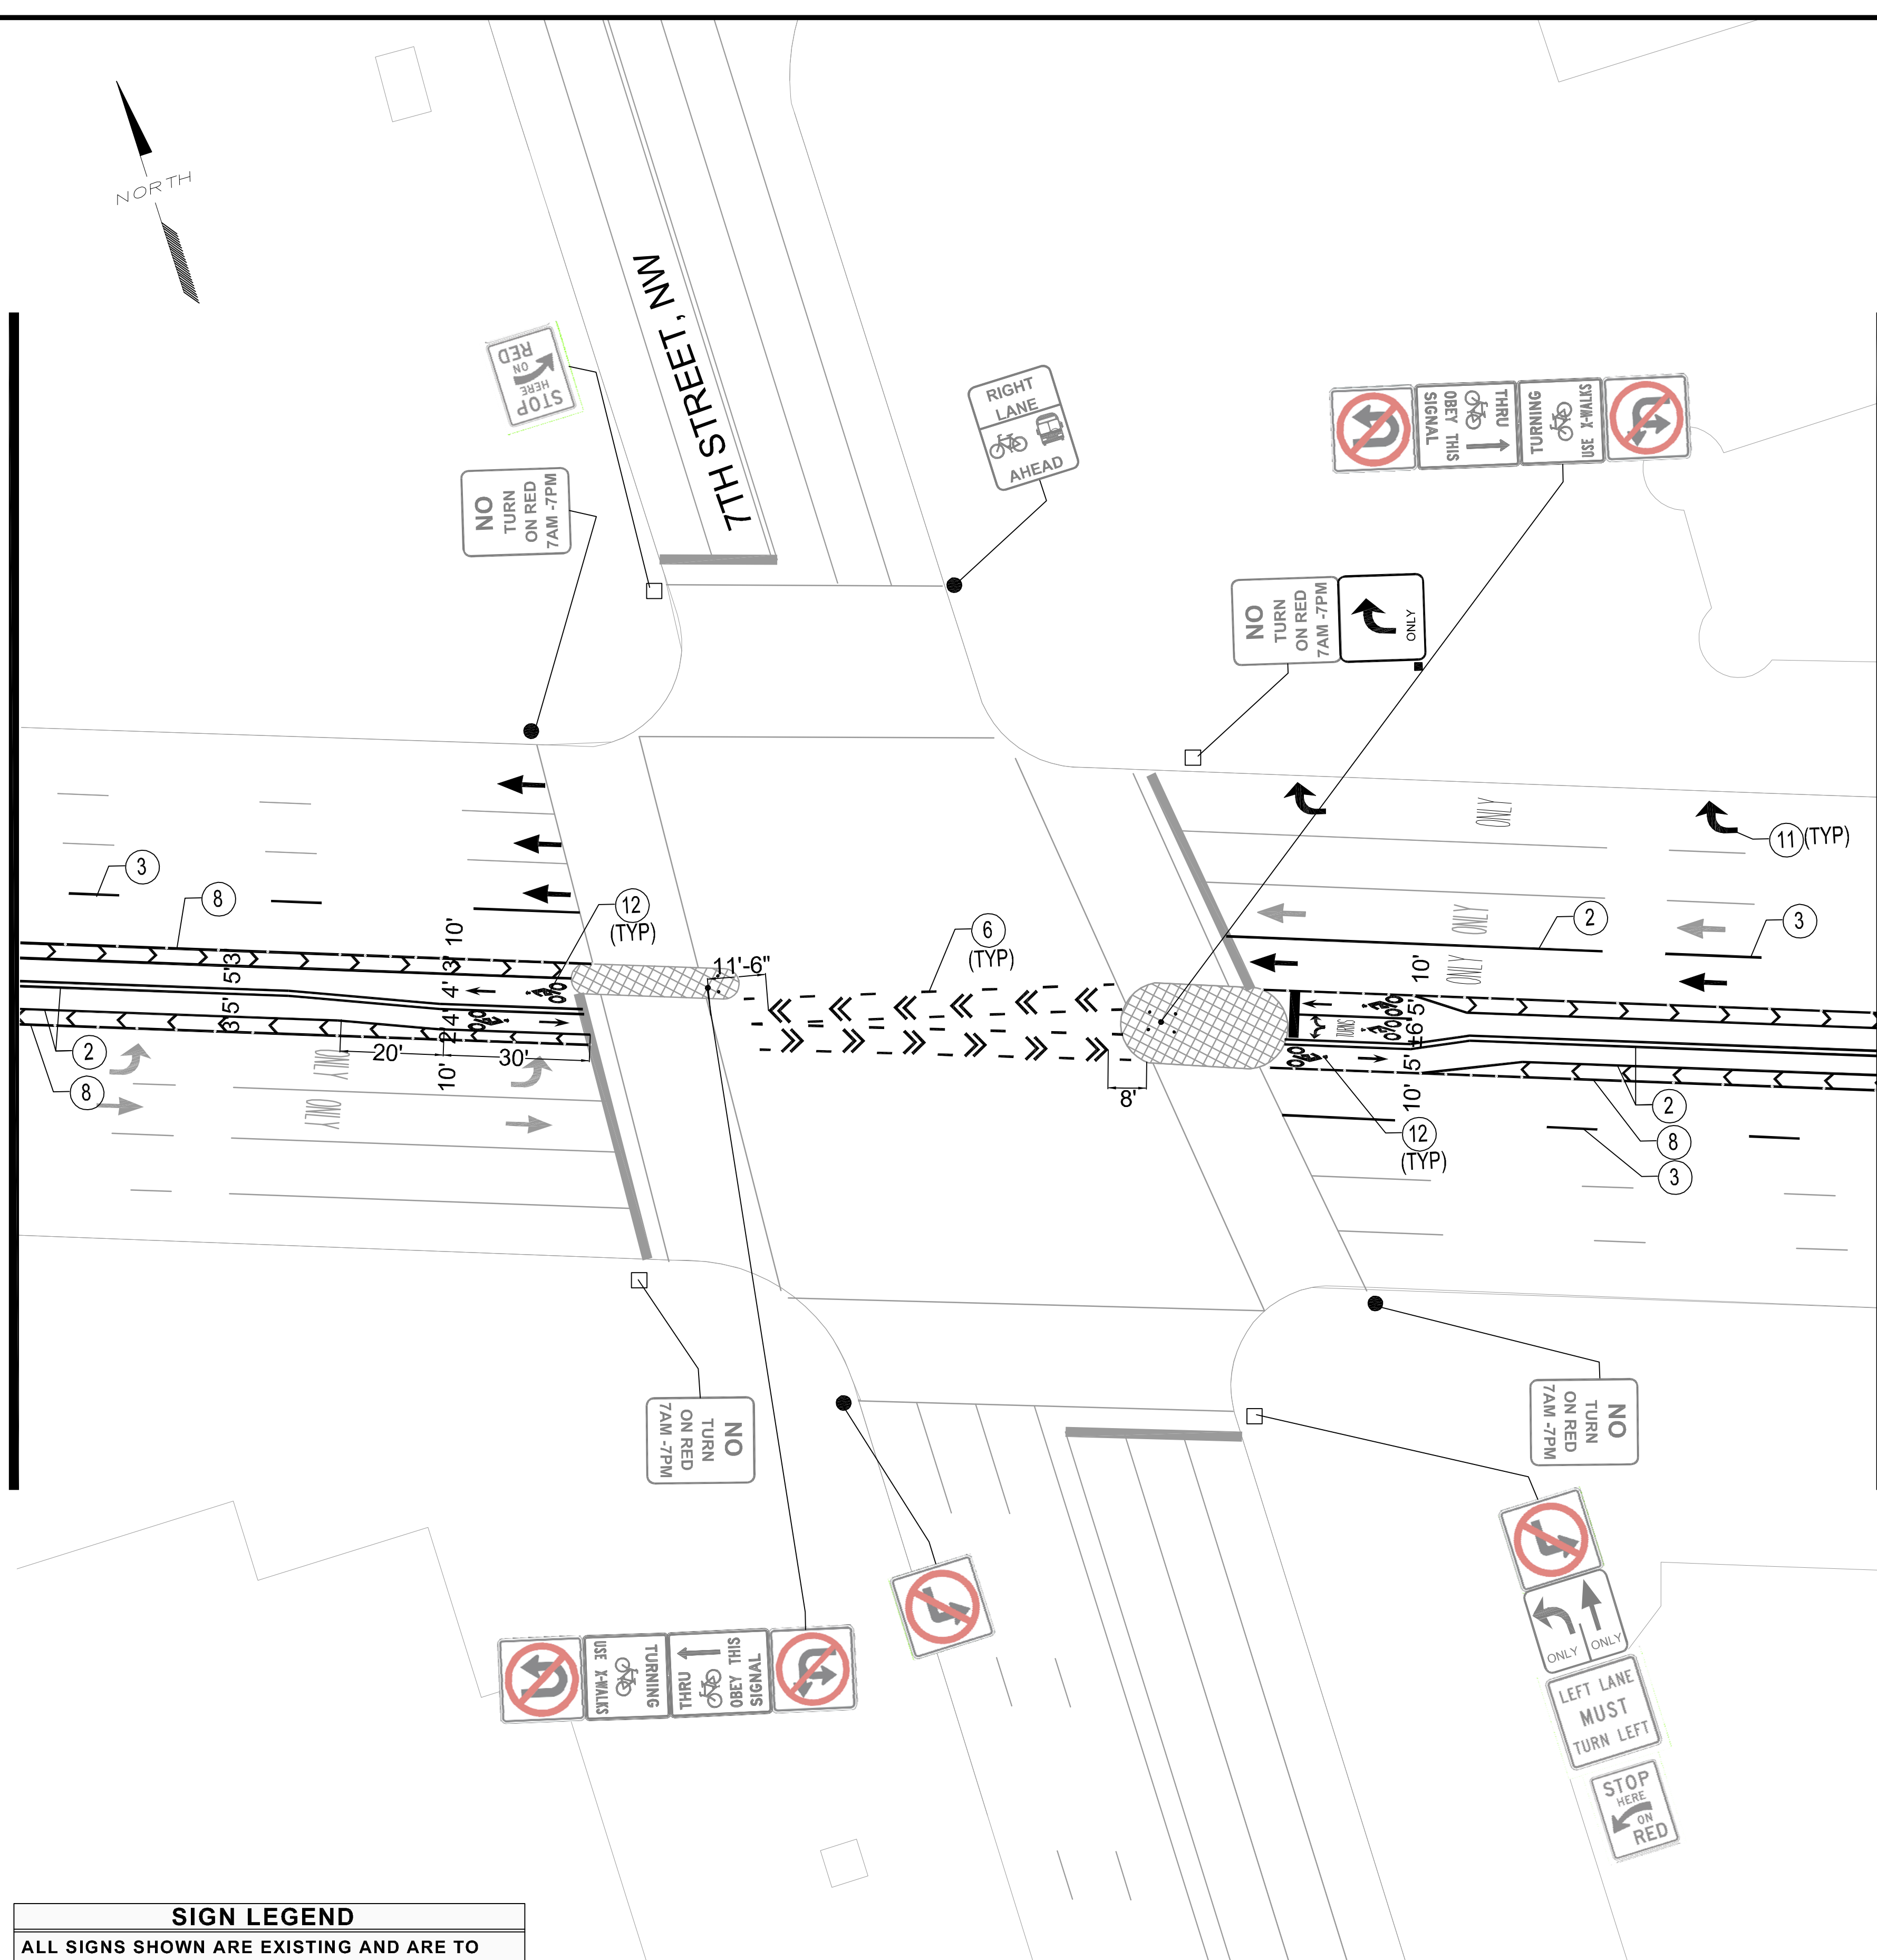

SIGN LEGEND

ALL SIGNS SHOWN ARE EXISTING AND ARE TO REMAIN IN PLACE UNLESS OTHERWISE NOTED.

- ✕ EXISTING SIGN TO BE REMOVED
- ⊘ EXISTING SIGN FADED TO BE REPLACED WITH THE SAME MESSAGE
- △ EXISTING SIGN TO BE RELOCATED
- SIGN TO BE INSTALLED

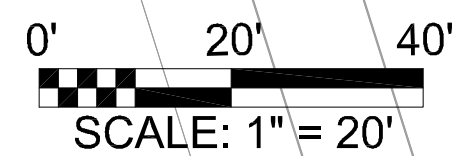

90% SUBMITTAL JUNE 8, 2010

D.C. DEPARTMENT OF TRANSPORTATION
TRANSPORTATION POLICY AND PLANNING ADMINISTRATION
PROJECT MANAGEMENT DIVISION

REHABILITATION OF PENNSYLVANIA AVE, N.W.
FROM 14TH ST, N.W. TO 3RD ST, N.W.
WARD 2- WASHINGTON, D.C.

PROJECT ENGR.	W.S.
DESIGNED BY	C.R.
CHECKED BY	E.M.
DRAWN BY	C.R.
PROJECT MGR.	W.S.
DIVISION CHIEF	
DATE	08 JUNE 2010
FILE	Penn_Ave_Working.DWG
DWG.	021 OF 025

SIGN AND MARKING PLAN- 6

NO.	DESCRIPTION	NAME	DATE


REVISIONS

F.H.W.A. REG. NO.	STATE	FED. AID PROJECT NO.	SHEET NO.	TOTAL SHEETS
2	D.C.	N/A	022	025




MATCHLINE SEE STRIPING PLAN - 6

MATCHLINE SEE STRIPING PLAN - 8

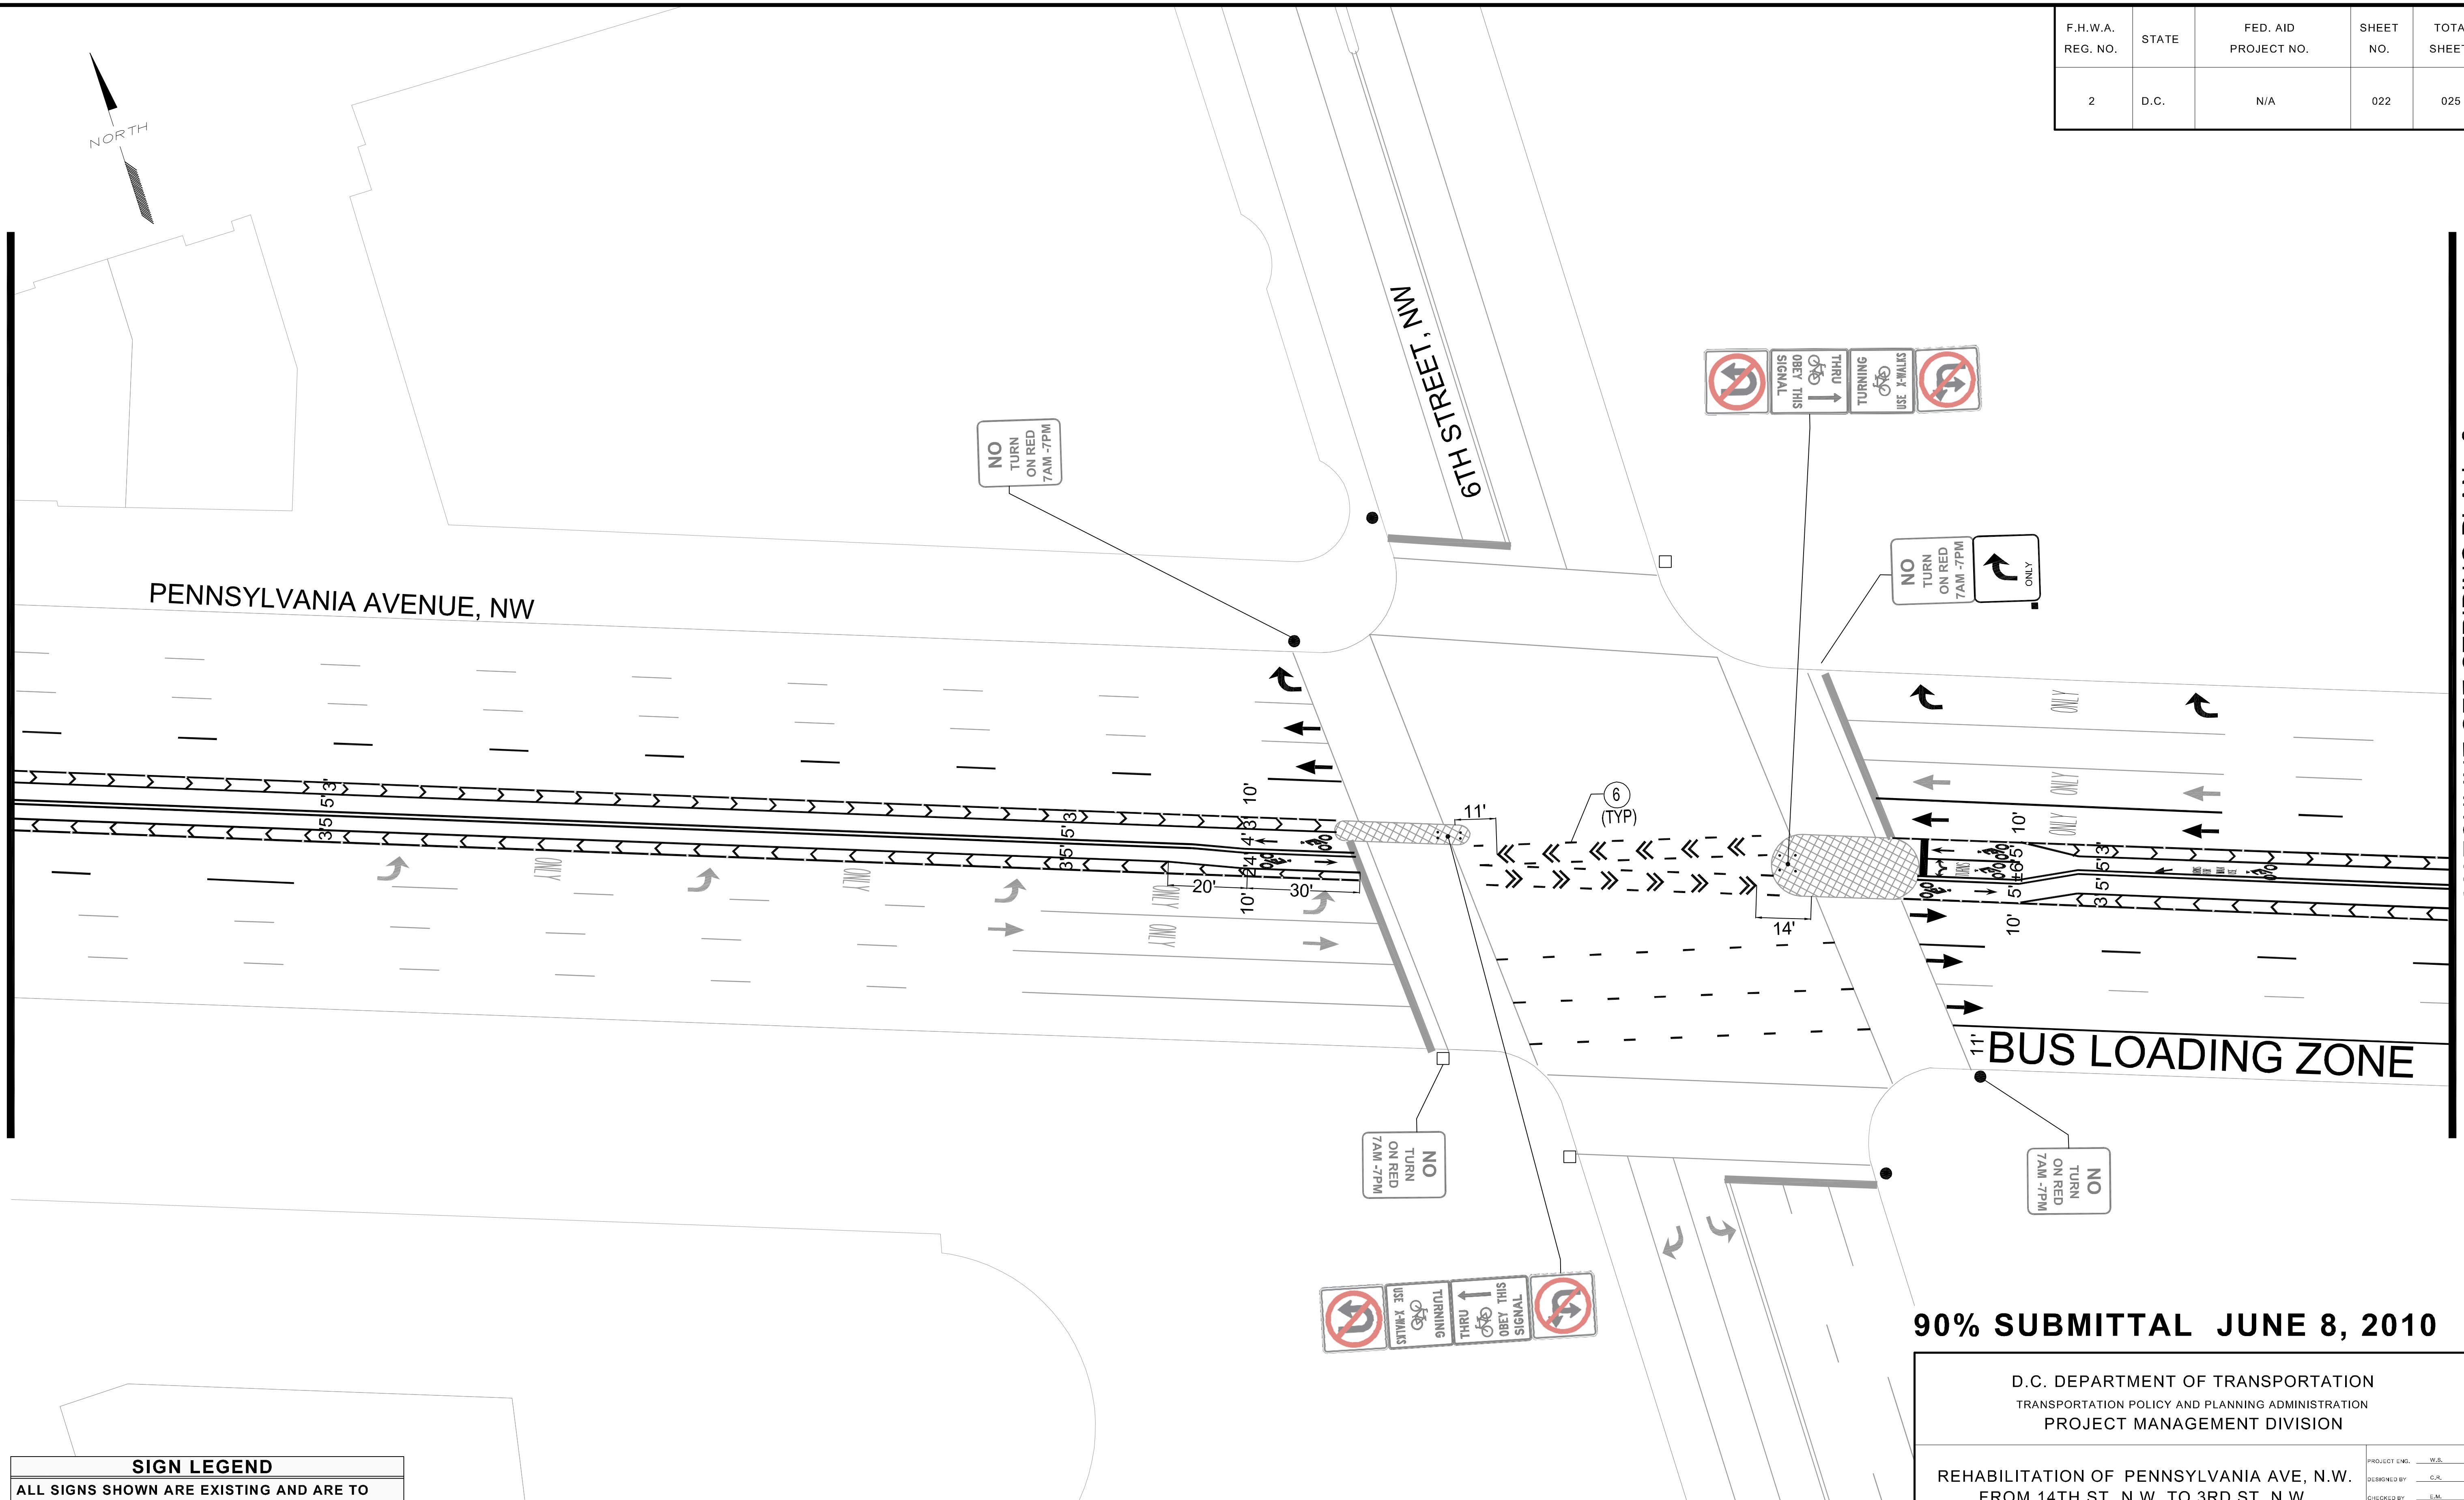

SIGN LEGEND	
ALL SIGNS SHOWN ARE EXISTING AND ARE TO REMAIN IN PLACE UNLESS OTHERWISE NOTED.	
✕	EXISTING SIGN TO BE REMOVED
⊗	EXISTING SIGN FADED TO BE REPLACED WITH THE SAME MESSAGE
△	EXISTING SIGN TO BE RELOCATED
■	SIGN TO BE INSTALLED

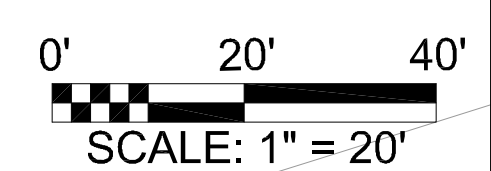

NO.	DESCRIPTION	NAME	DATE
REVISIONS			

90% SUBMITTAL JUNE 8, 2010

D.C. DEPARTMENT OF TRANSPORTATION
TRANSPORTATION POLICY AND PLANNING ADMINISTRATION
PROJECT MANAGEMENT DIVISION

REHABILITATION OF PENNSYLVANIA AVE, N.W.
FROM 14TH ST, N.W. TO 3RD ST, N.W.
WARD 2- WASHINGTON, D.C.

PROJECT ENGR. _____ W.S.	DESIGNED BY _____ C.R.
CHECKED BY _____ E.M.	DRAWN BY _____ C.R.
PROJECT MGR. _____ W.S.	DIVISION CHIEF _____
DATE: 08 JUNE 2010	
FILE: Penn_Ave_Working.DWG	
DWG: 022 OF 025	


SIGN AND MARKING PLAN- 7

F.H.W.A. REG. NO.	STATE	FED. AID PROJECT NO.	SHEET NO.	TOTAL SHEETS
2	D.C.	N/A	023	025



MATCHLINE SEE STRIPING PLAN - 7

MATCHLINE SEE STRIPING PLAN - 9

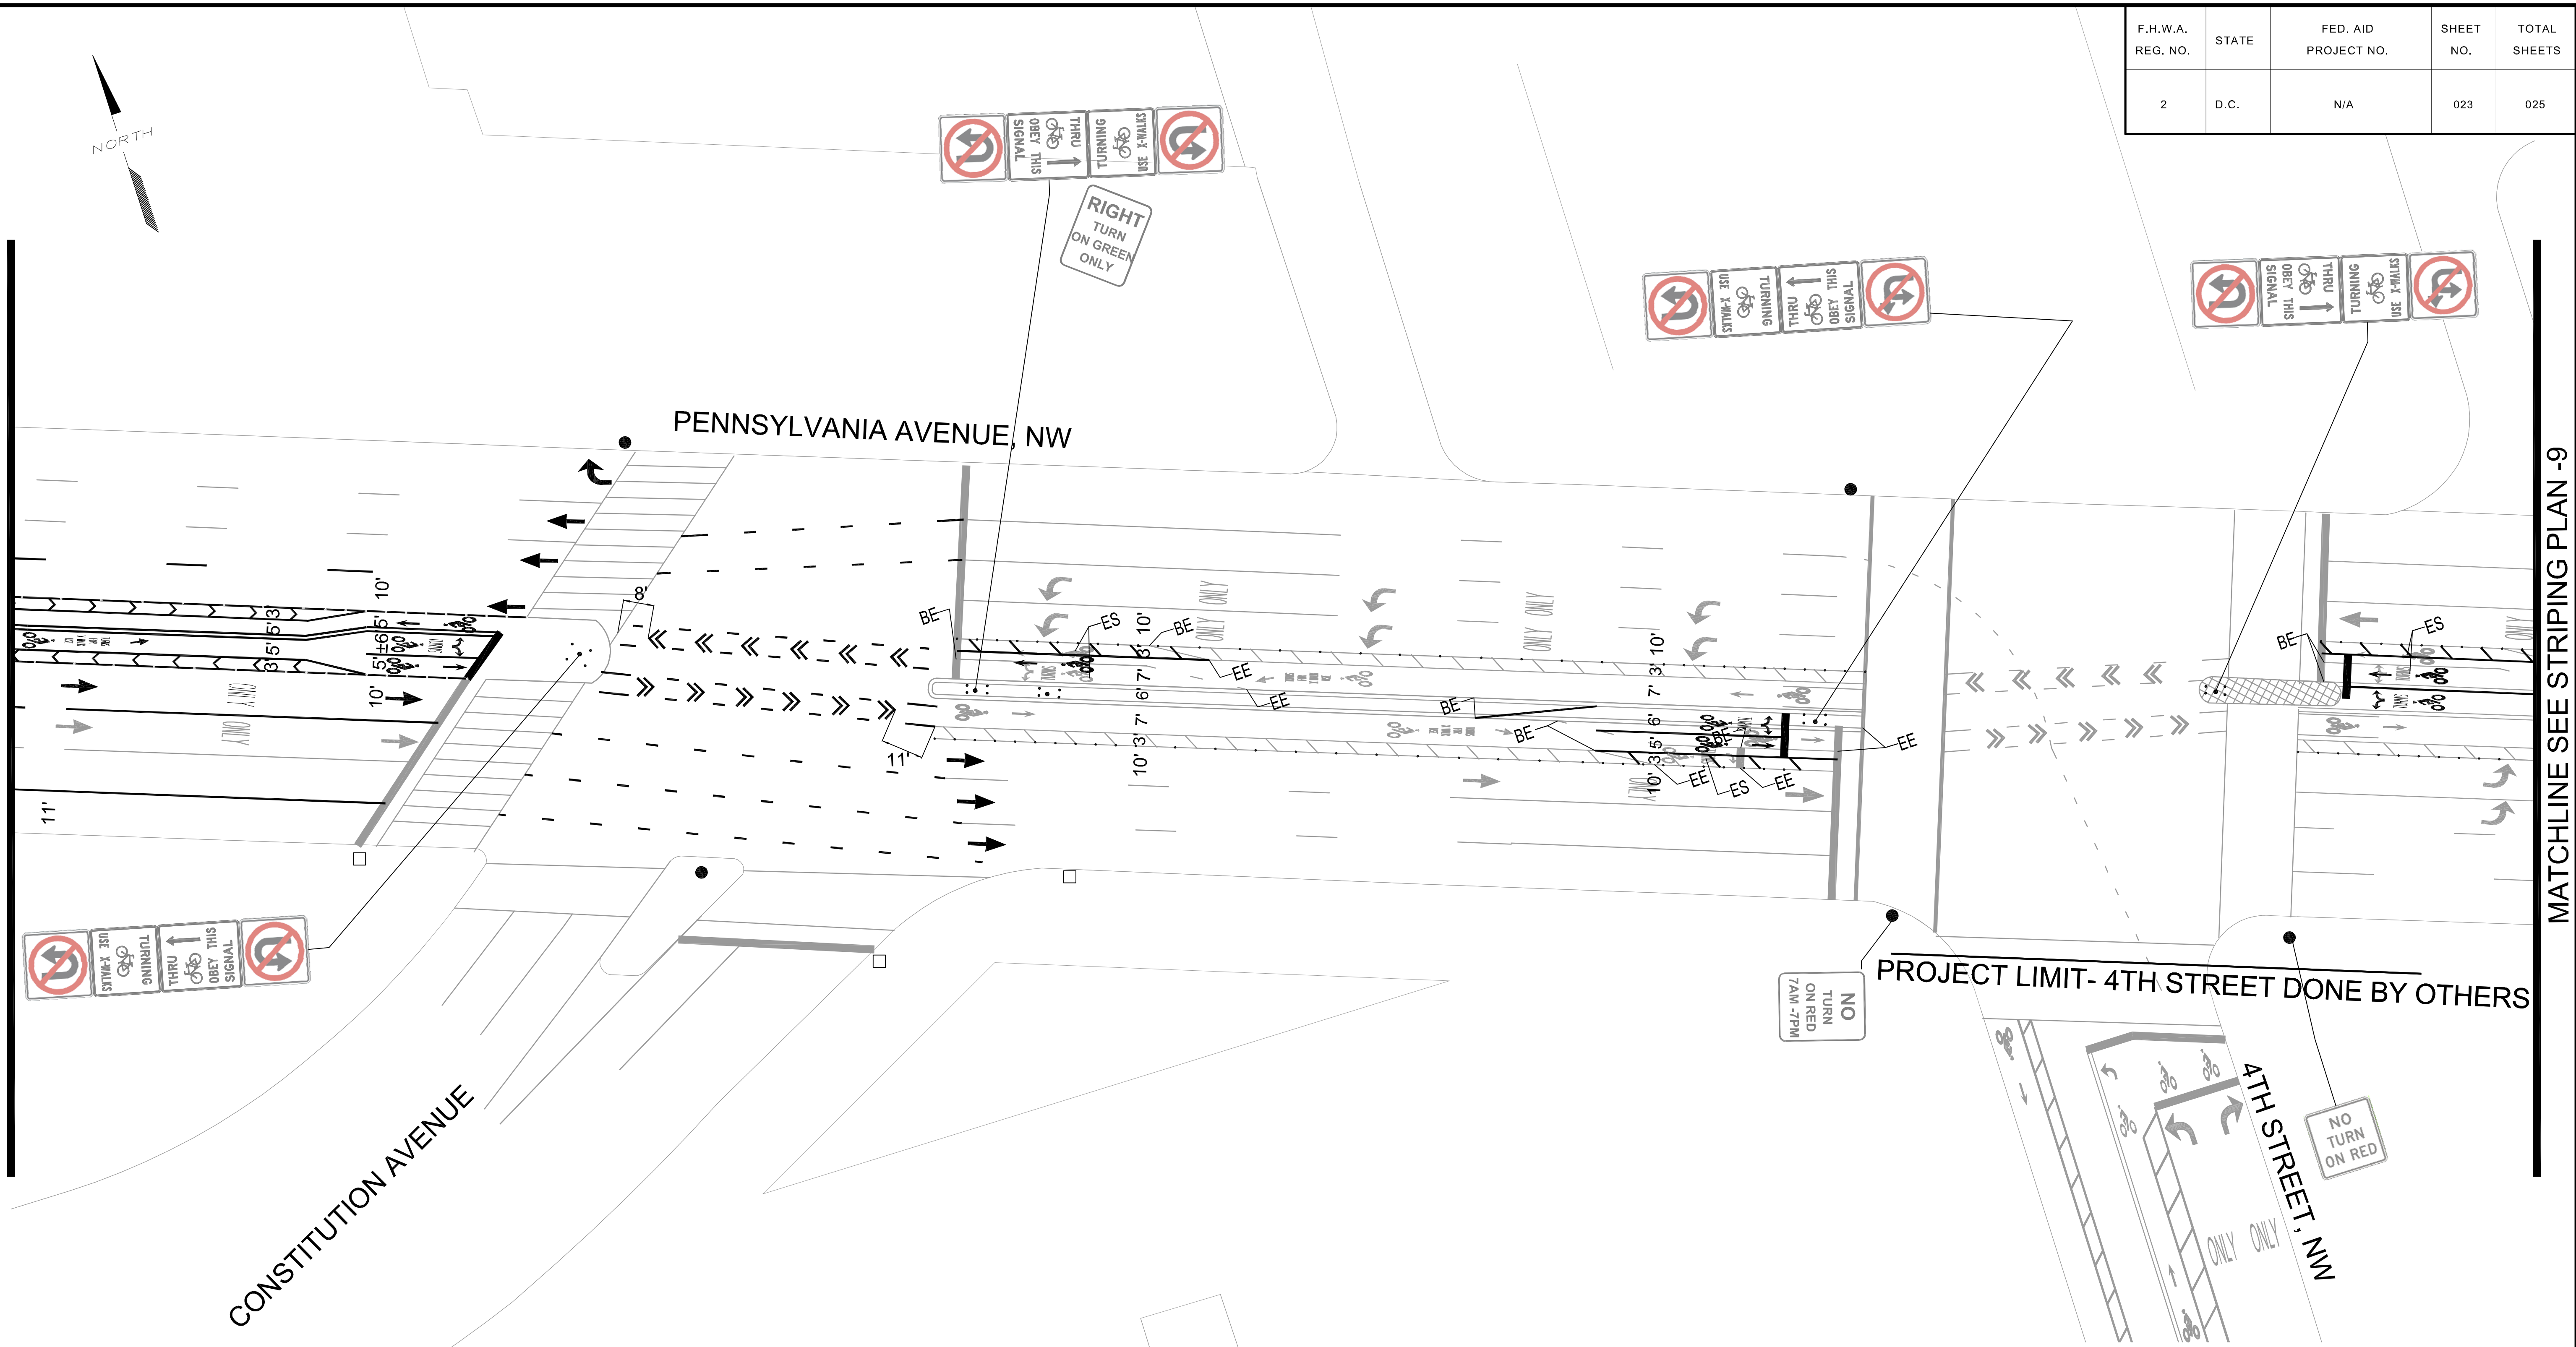

CONSTITUTION AVENUE


PENNSYLVANIA AVENUE, NW

PROJECT LIMIT- 4TH STREET DONE BY OTHERS

4TH STREET, NW

90% SUBMITTAL JUNE 8, 2010

SIGN LEGEND	
ALL SIGNS SHOWN ARE EXISTING AND ARE TO REMAIN IN PLACE UNLESS OTHERWISE NOTED.	
✕	EXISTING SIGN TO BE REMOVED
⊗	EXISTING SIGN FADED TO BE REPLACED WITH THE SAME MESSAGE
△	EXISTING SIGN TO BE RELOCATED
■	SIGN TO BE INSTALLED

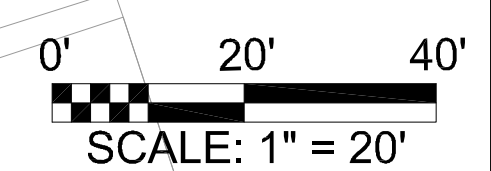

NO.	DESCRIPTION	NAME	DATE
REVISIONS			

D.C. DEPARTMENT OF TRANSPORTATION
TRANSPORTATION POLICY AND PLANNING ADMINISTRATION
PROJECT MANAGEMENT DIVISION

REHABILITATION OF PENNSYLVANIA AVE, N.W.
FROM 14TH ST, N.W. TO 3RD ST, N.W.
WARD 2- WASHINGTON, D.C.


PROJECT ENGR. _____ W.S.	DESIGNED BY _____ C.R.
CHECKED BY _____ E.M.	DRAWN BY _____ C.R.
PROJECT MGR. _____ W.S.	DIVISION CHIEF _____
DATE _____ 08 JUNE 2010	FILE _____ Penn_Ave_Working.DWG
DWG. 023	OF 025

SIGN AND MARKING PLAN- 8


F.H.W.A. REG. NO.	STATE	FED. AID PROJECT NO.	SHEET NO.	TOTAL SHEETS
2	D.C.	N/A	024	025

MATCHLINE SEE STRIPING PLAN - 8

MATCHLINE SEE STRIPING PLAN - 10

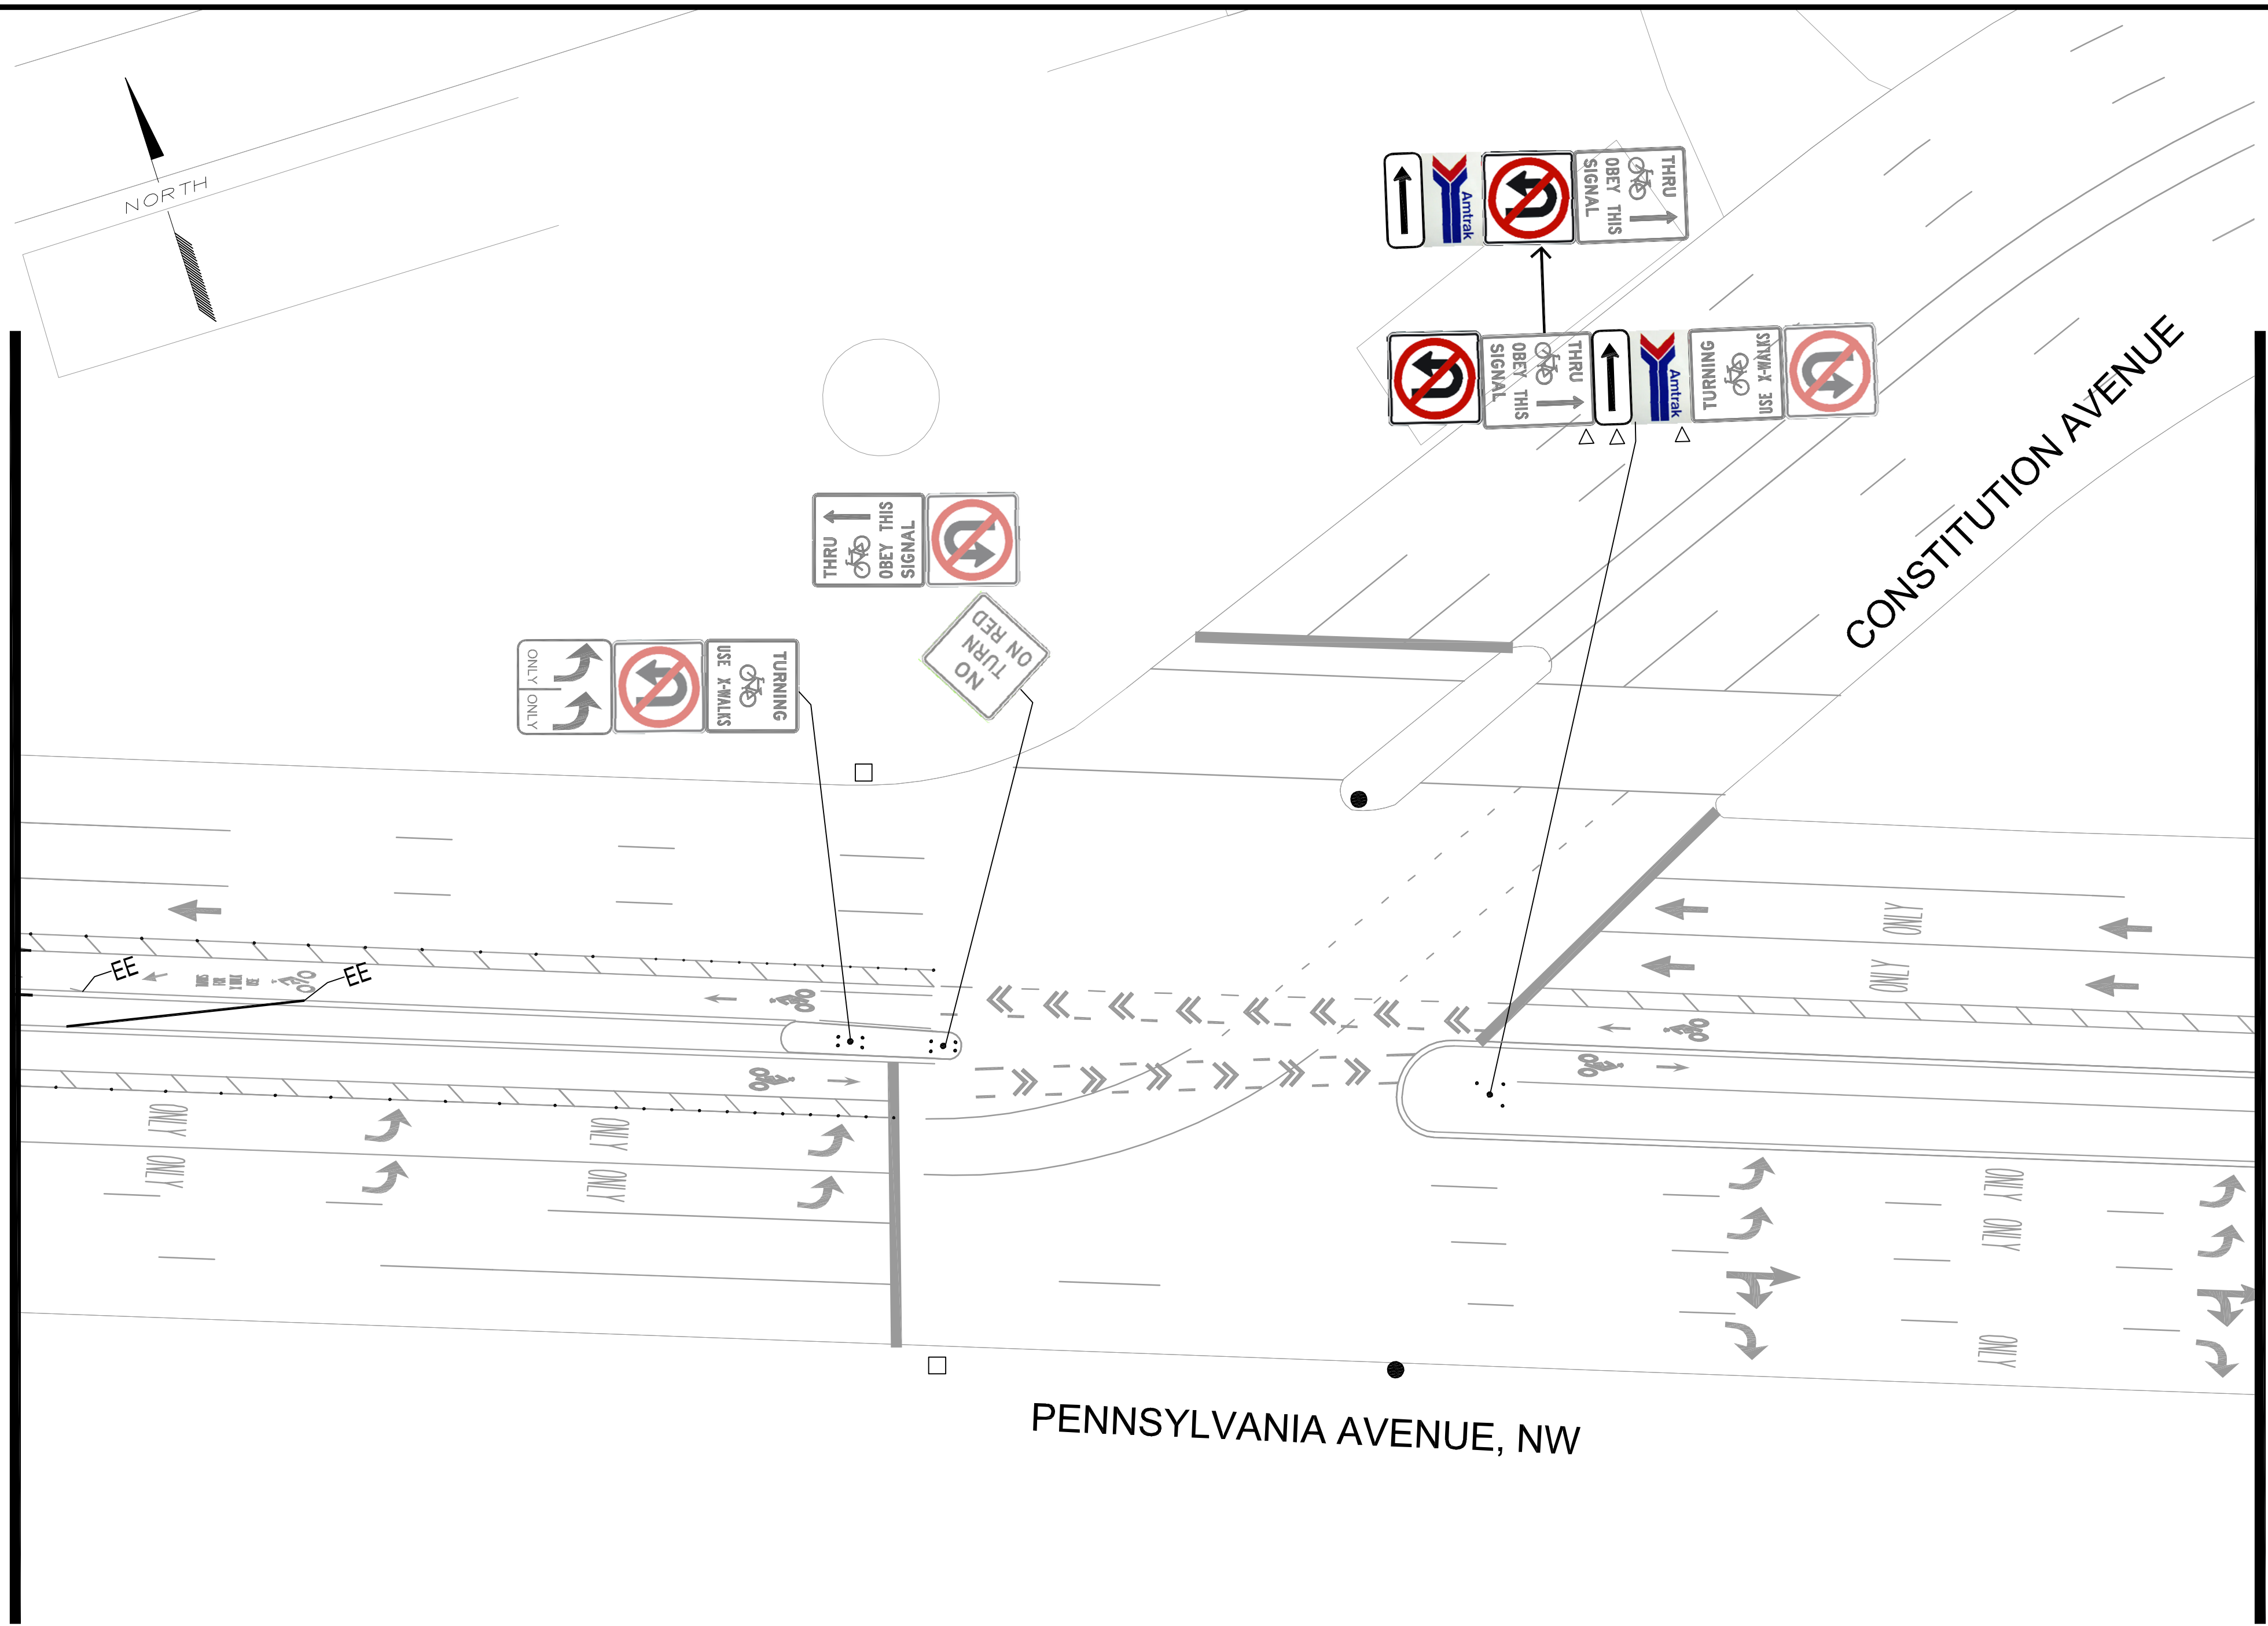

SIGN LEGEND	
ALL SIGNS SHOWN ARE EXISTING AND ARE TO REMAIN IN PLACE UNLESS OTHERWISE NOTED.	
✕	EXISTING SIGN TO BE REMOVED
⊗	EXISTING SIGN FADED TO BE REPLACED WITH THE SAME MESSAGE
△	EXISTING SIGN TO BE RELOCATED
■	SIGN TO BE INSTALLED

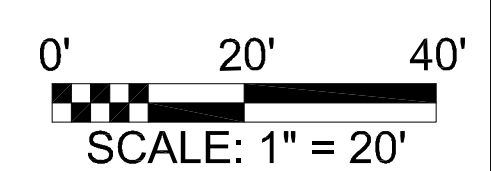


90% SUBMITTAL JUNE 8, 2010

D.C. DEPARTMENT OF TRANSPORTATION TRANSPORTATION POLICY AND PLANNING ADMINISTRATION PROJECT MANAGEMENT DIVISION																											
REHABILITATION OF PENNSYLVANIA AVE, N.W. FROM 14TH ST, N.W. TO 3RD ST, N.W. WARD 2- WASHINGTON, D.C.																											
<table border="1"> <thead> <tr> <th>NO.</th> <th>DESCRIPTION</th> <th>NAME</th> <th>DATE</th> </tr> </thead> <tbody> <tr> <td colspan="4" style="text-align: center;">REVISIONS</td> </tr> </tbody> </table>	NO.	DESCRIPTION	NAME	DATE	REVISIONS				<table border="1"> <tr> <td>PROJECT ENGR.</td> <td>W.S.</td> </tr> <tr> <td>DESIGNED BY</td> <td>C.R.</td> </tr> <tr> <td>CHECKED BY</td> <td>E.M.</td> </tr> <tr> <td>DRAWN BY</td> <td>C.R.</td> </tr> <tr> <td>PROJECT MGR.</td> <td>W.S.</td> </tr> <tr> <td colspan="2" style="text-align: center;">DIVISION CHIEF</td> </tr> <tr> <td>DATE</td> <td>08 JUNE 2010</td> </tr> <tr> <td>FILE</td> <td>Penn_Ave_Working.DWG</td> </tr> <tr> <td>DWG.</td> <td>024 OF 025</td> </tr> </table>	PROJECT ENGR.	W.S.	DESIGNED BY	C.R.	CHECKED BY	E.M.	DRAWN BY	C.R.	PROJECT MGR.	W.S.	DIVISION CHIEF		DATE	08 JUNE 2010	FILE	Penn_Ave_Working.DWG	DWG.	024 OF 025
NO.	DESCRIPTION	NAME	DATE																								
REVISIONS																											
PROJECT ENGR.	W.S.																										
DESIGNED BY	C.R.																										
CHECKED BY	E.M.																										
DRAWN BY	C.R.																										
PROJECT MGR.	W.S.																										
DIVISION CHIEF																											
DATE	08 JUNE 2010																										
FILE	Penn_Ave_Working.DWG																										
DWG.	024 OF 025																										
SIGN AND MARKING PLAN- 9																											

F.H.W.A. REG. NO.	STATE	FED. AID PROJECT NO.	SHEET NO.	TOTAL SHEETS
2	D.C.	N/A	025	025

MATCHLINE SEE STRIPING PLAN - 9

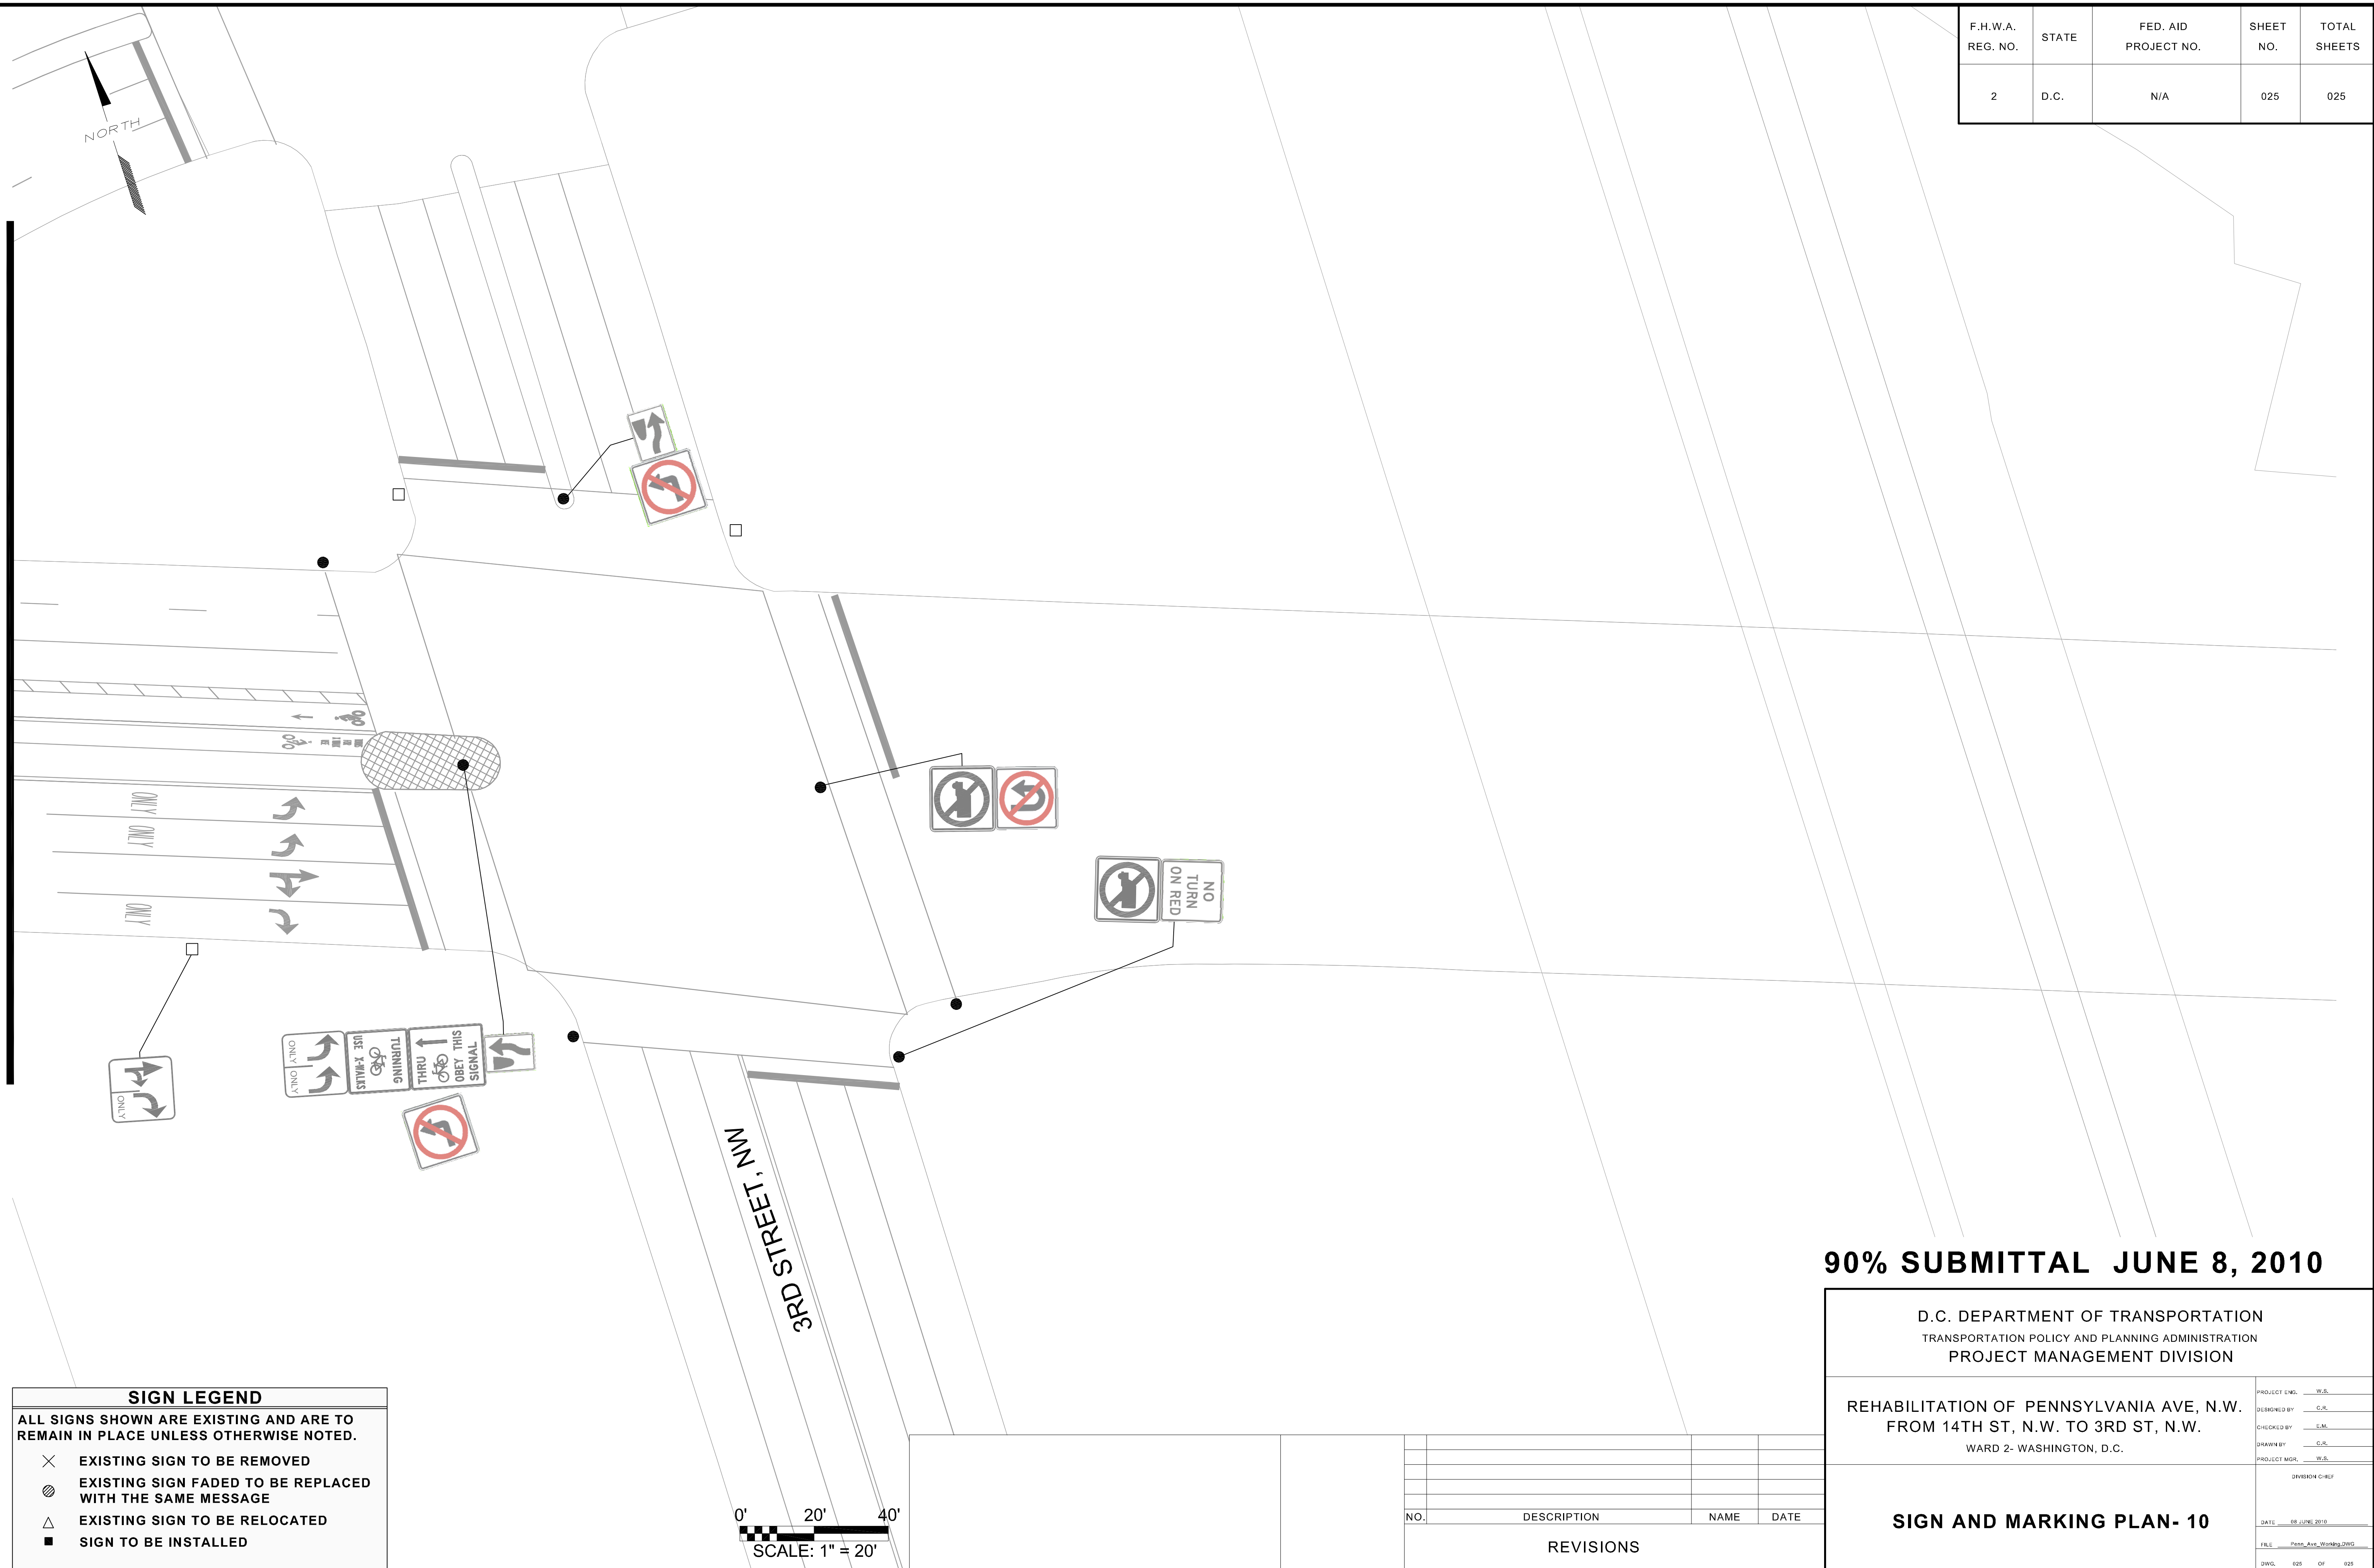

90% SUBMITTAL JUNE 8, 2010

D.C. DEPARTMENT OF TRANSPORTATION
TRANSPORTATION POLICY AND PLANNING ADMINISTRATION
PROJECT MANAGEMENT DIVISION


REHABILITATION OF PENNSYLVANIA AVE, N.W.
FROM 14TH ST, N.W. TO 3RD ST, N.W.
WARD 2- WASHINGTON, D.C.

PROJECT ENGR. _____ W.S.	DESIGNED BY _____ C.R.
CHECKED BY _____ E.M.	DRAWN BY _____ C.R.
PROJECT MGR. _____ W.S.	DIVISION CHIEF _____
DATE: 08 JUNE 2010	
FILE: Penn_Ave_Working.DWG	
DWG: 025 OF 025	

SIGN LEGEND

ALL SIGNS SHOWN ARE EXISTING AND ARE TO REMAIN IN PLACE UNLESS OTHERWISE NOTED.

- ✕ EXISTING SIGN TO BE REMOVED
- ⊗ EXISTING SIGN FADED TO BE REPLACED WITH THE SAME MESSAGE
- △ EXISTING SIGN TO BE RELOCATED
- SIGN TO BE INSTALLED

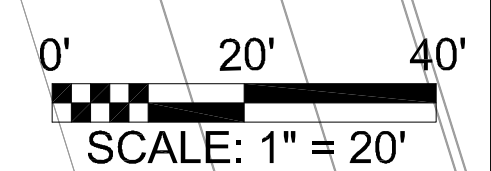

NO.	DESCRIPTION	NAME	DATE
REVISIONS			