

MATCHLINE SEE STRIPING PLAN - 2

SIGN LEGEND

ALL SIGNS SHOWN ARE EXISTING AND ARE TO REMAIN IN PLACE UNLESS OTHERWISE NOTED.

- C.1-1 SIGN ID; REFER TO SIGN QUANTITIES TABLE
- EXISTING OR RELOCATED U-POST
- EXISTING TRAFFIC POLE
- EXISTING LIGHT POLE
- ✕ EXISTING SIGN TO BE REMOVED
- △ EXISTING SIGN TO BE RELOCATED
- ▲ RELOCATED LOCATION OF EXISTING SIGN
- △▲ REMOVE ROTATE AND REINSTALL EXISTING U-POST
- NEW U-POST TO BE INSTALLED
- NEW SIGN TO BE INSTALLED
- ⊗ EXISTING SIGN FADED TO BE REPLACED WITH THE SAME MESSAGE

**90% SUBMITTAL: JUNE, 2013
NOT FOR CONSTRUCTION**

D.C. DEPARTMENT OF TRANSPORTATION
POLICY, PLANNING, AND SUSTAINABILITY ADMINISTRATION
BICYCLE AND PEDESTRIAN PROGRAM

NEW MEXICO AVE, N.W. FROM
NEBRASKA AVE, N.W. TO 39TH ST, N.W.
BICYCLE LANE PROJECT

SIGNING AND STRIPING PLANS - 01

PROJECT ENG. _____ DESIGNED BY _____ CHECKED BY _____ DRAWN BY _____ PROJECT MGR. _____	DIVISION CHIEF DATE 06/19/13 FILE _____ SHEET OF _____
---	---




NO.	DESCRIPTION	NAME	DATE

REVISIONS

REG	STATE	PROJECT	SHEET NO.	TOTAL SHEETS
	D.C.			

MATCHLINE SEE STRIPING PLAN - 1

MATCHLINE SEE STRIPING PLAN - 3

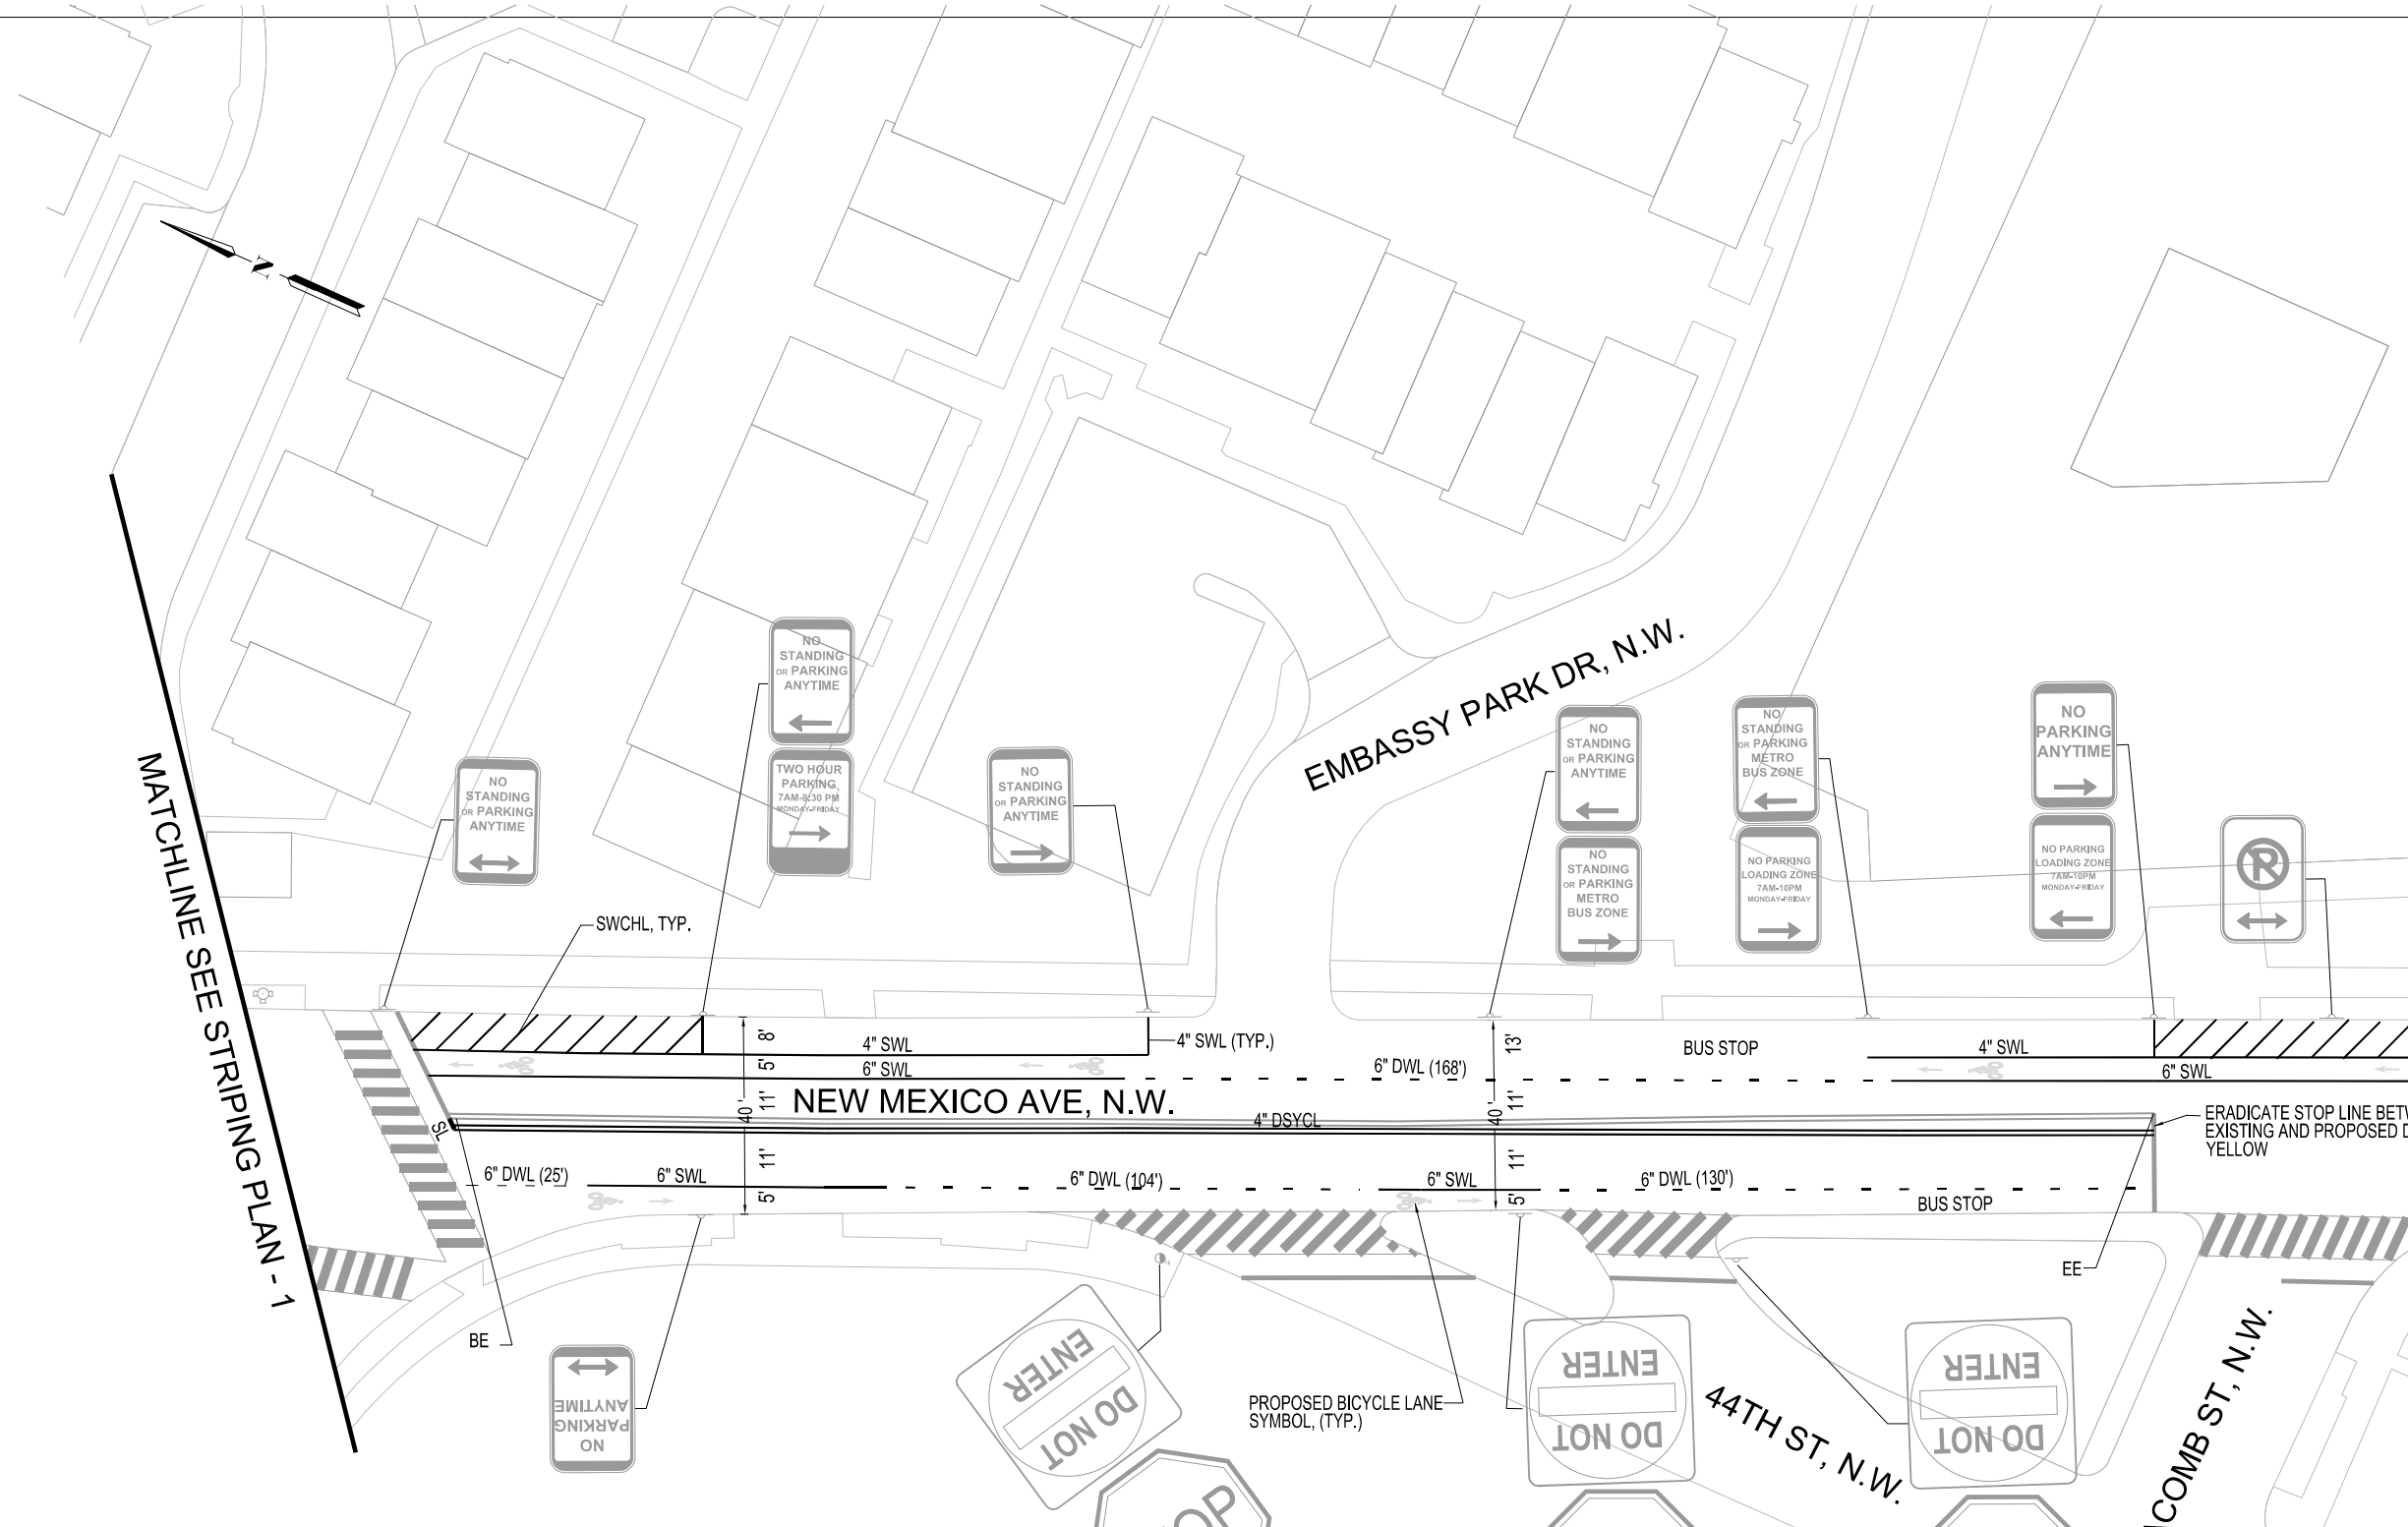


SIGN LEGEND	
ALL SIGNS SHOWN ARE EXISTING AND ARE TO REMAIN IN PLACE UNLESS OTHERWISE NOTED.	
C.1-1	SIGN ID: REFER TO SIGN QUANTITIES TABLE
	EXISTING OR RELOCATED U-POST
	EXISTING TRAFFIC POLE
	EXISTING LIGHT POLE
	EXISTING SIGN TO BE REMOVED
	EXISTING SIGN TO BE RELOCATED
	RELOCATED LOCATION OF EXISTING SIGN
	REMOVE ROTATE AND REINSTALL EXISTING U-POST
	NEW U-POST TO BE INSTALLED
	NEW SIGN TO BE INSTALLED
	EXISTING SIGN FADED TO BE REPLACED WITH THE SAME MESSAGE



NO.	DESCRIPTION	NAME	DATE

90% SUBMITTAL: JUNE, 2013 NOT FOR CONSTRUCTION	
D.C. DEPARTMENT OF TRANSPORTATION POLICY, PLANNING, AND SUSTAINABILITY ADMINISTRATION BICYCLE AND PEDESTRIAN PROGRAM	
NEW MEXICO AVE, N.W. FROM NEBRASKA AVE, N.W. TO 39TH ST, N.W. BICYCLE LANE PROJECT	
PROJECT ENG. _____	DESIGNED BY _____
CHECKED BY _____	DRAWN BY _____
PROJECT MGR. _____	PROJECT MGR. _____
DIVISION CHIEF	
SIGNING AND STRIPING PLANS - 02	
DATE _____	FILE _____
SHEET _____	OF _____

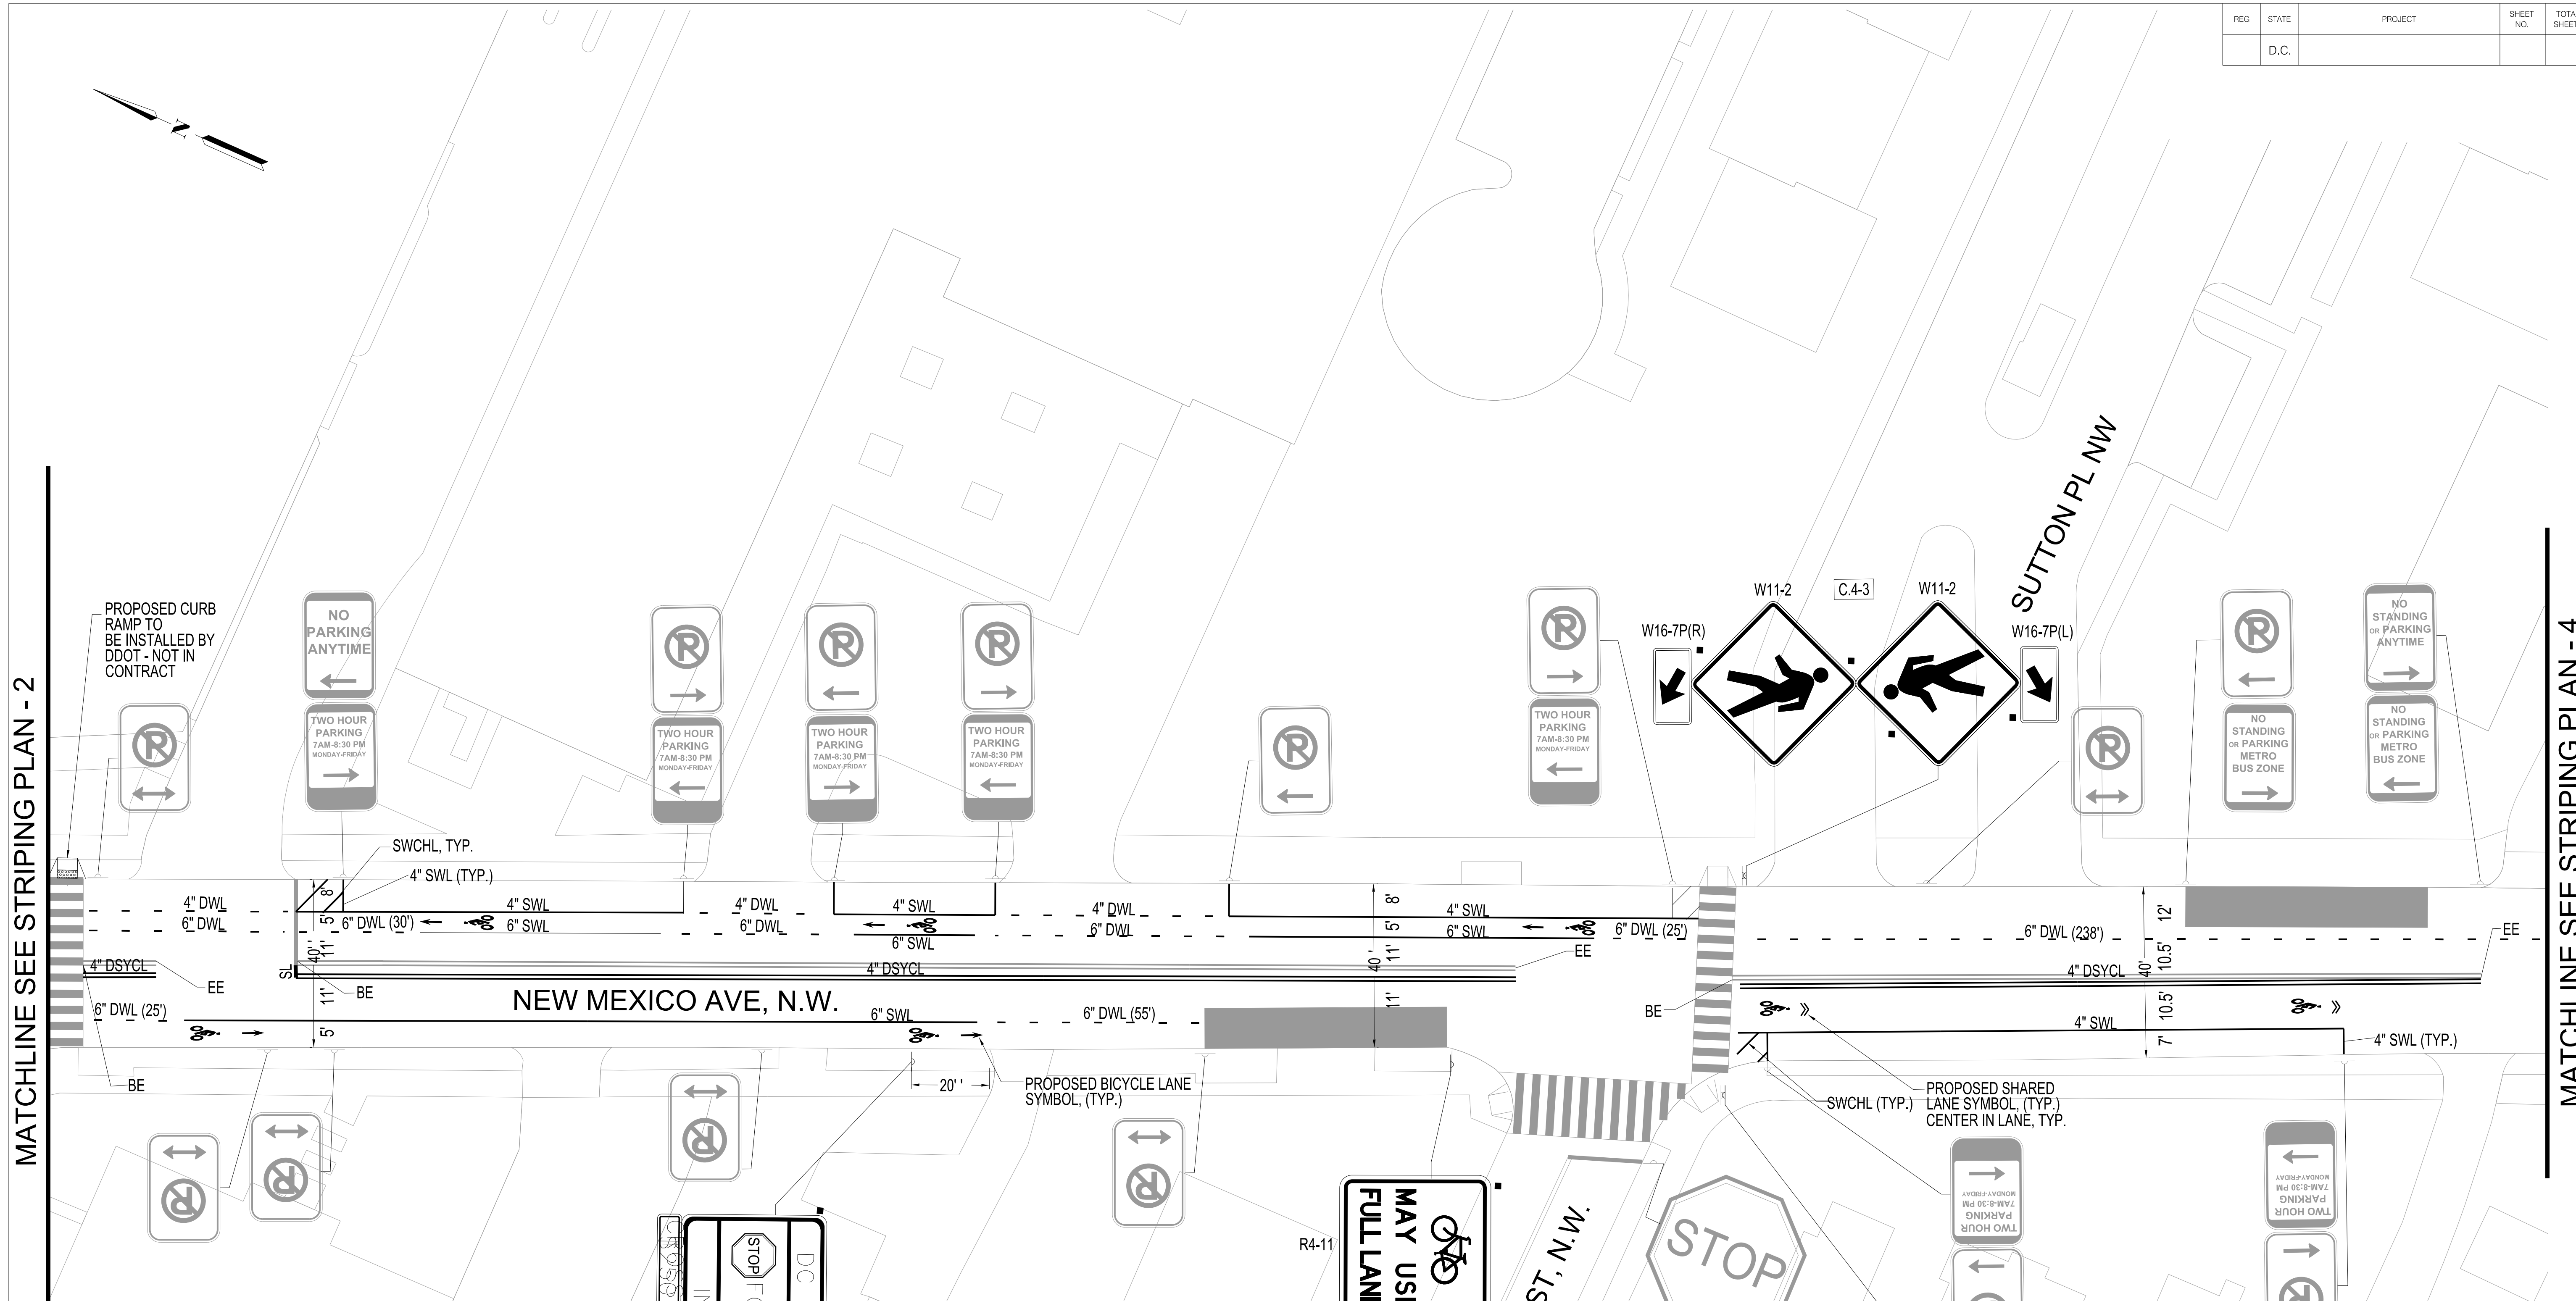

MATCHLINE SEE STRIPING PLAN - 2

MATCHLINE SEE STRIPING PLAN - 4

SIGN LEGEND

ALL SIGNS SHOWN ARE EXISTING AND ARE TO REMAIN IN PLACE UNLESS OTHERWISE NOTED.

C.1-1	SIGN ID; REFER TO SIGN QUANTITIES TABLE
	EXISTING OR RELOCATED U-POST
	EXISTING TRAFFIC POLE
	EXISTING LIGHT POLE
	EXISTING SIGN TO BE REMOVED
	EXISTING SIGN TO BE RELOCATED
	RELOCATED LOCATION OF EXISTING SIGN
	REMOVE ROTATE AND REINSTALL EXISTING U-POST
	NEW U-POST TO BE INSTALLED
	NEW SIGN TO BE INSTALLED
	EXISTING SIGN FADED TO BE REPLACED WITH THE SAME MESSAGE

**90% SUBMITTAL: JUNE, 2013
NOT FOR CONSTRUCTION**

D.C. DEPARTMENT OF TRANSPORTATION
POLICY, PLANNING, AND SUSTAINABILITY ADMINISTRATION
BICYCLE AND PEDESTRIAN PROGRAM

NEW MEXICO AVE, N.W. FROM
NEBRASKA AVE, N.W. TO 39TH ST, N.W.
BICYCLE LANE PROJECT




NO.	DESCRIPTION	NAME	DATE

PROJECT ENG.	
DESIGNED BY	
CHECKED BY	MJG
DRAWN BY	
PROJECT MGR.	MJG
DIVISION CHIEF	
DATE	06/19/13
FILE	
SHEET	

SIGNING AND STRIPING PLANS - 03

MATCHLINE SEE STRIPING PLAN - 3

MATCHLINE SEE STRIPING PLAN - 5

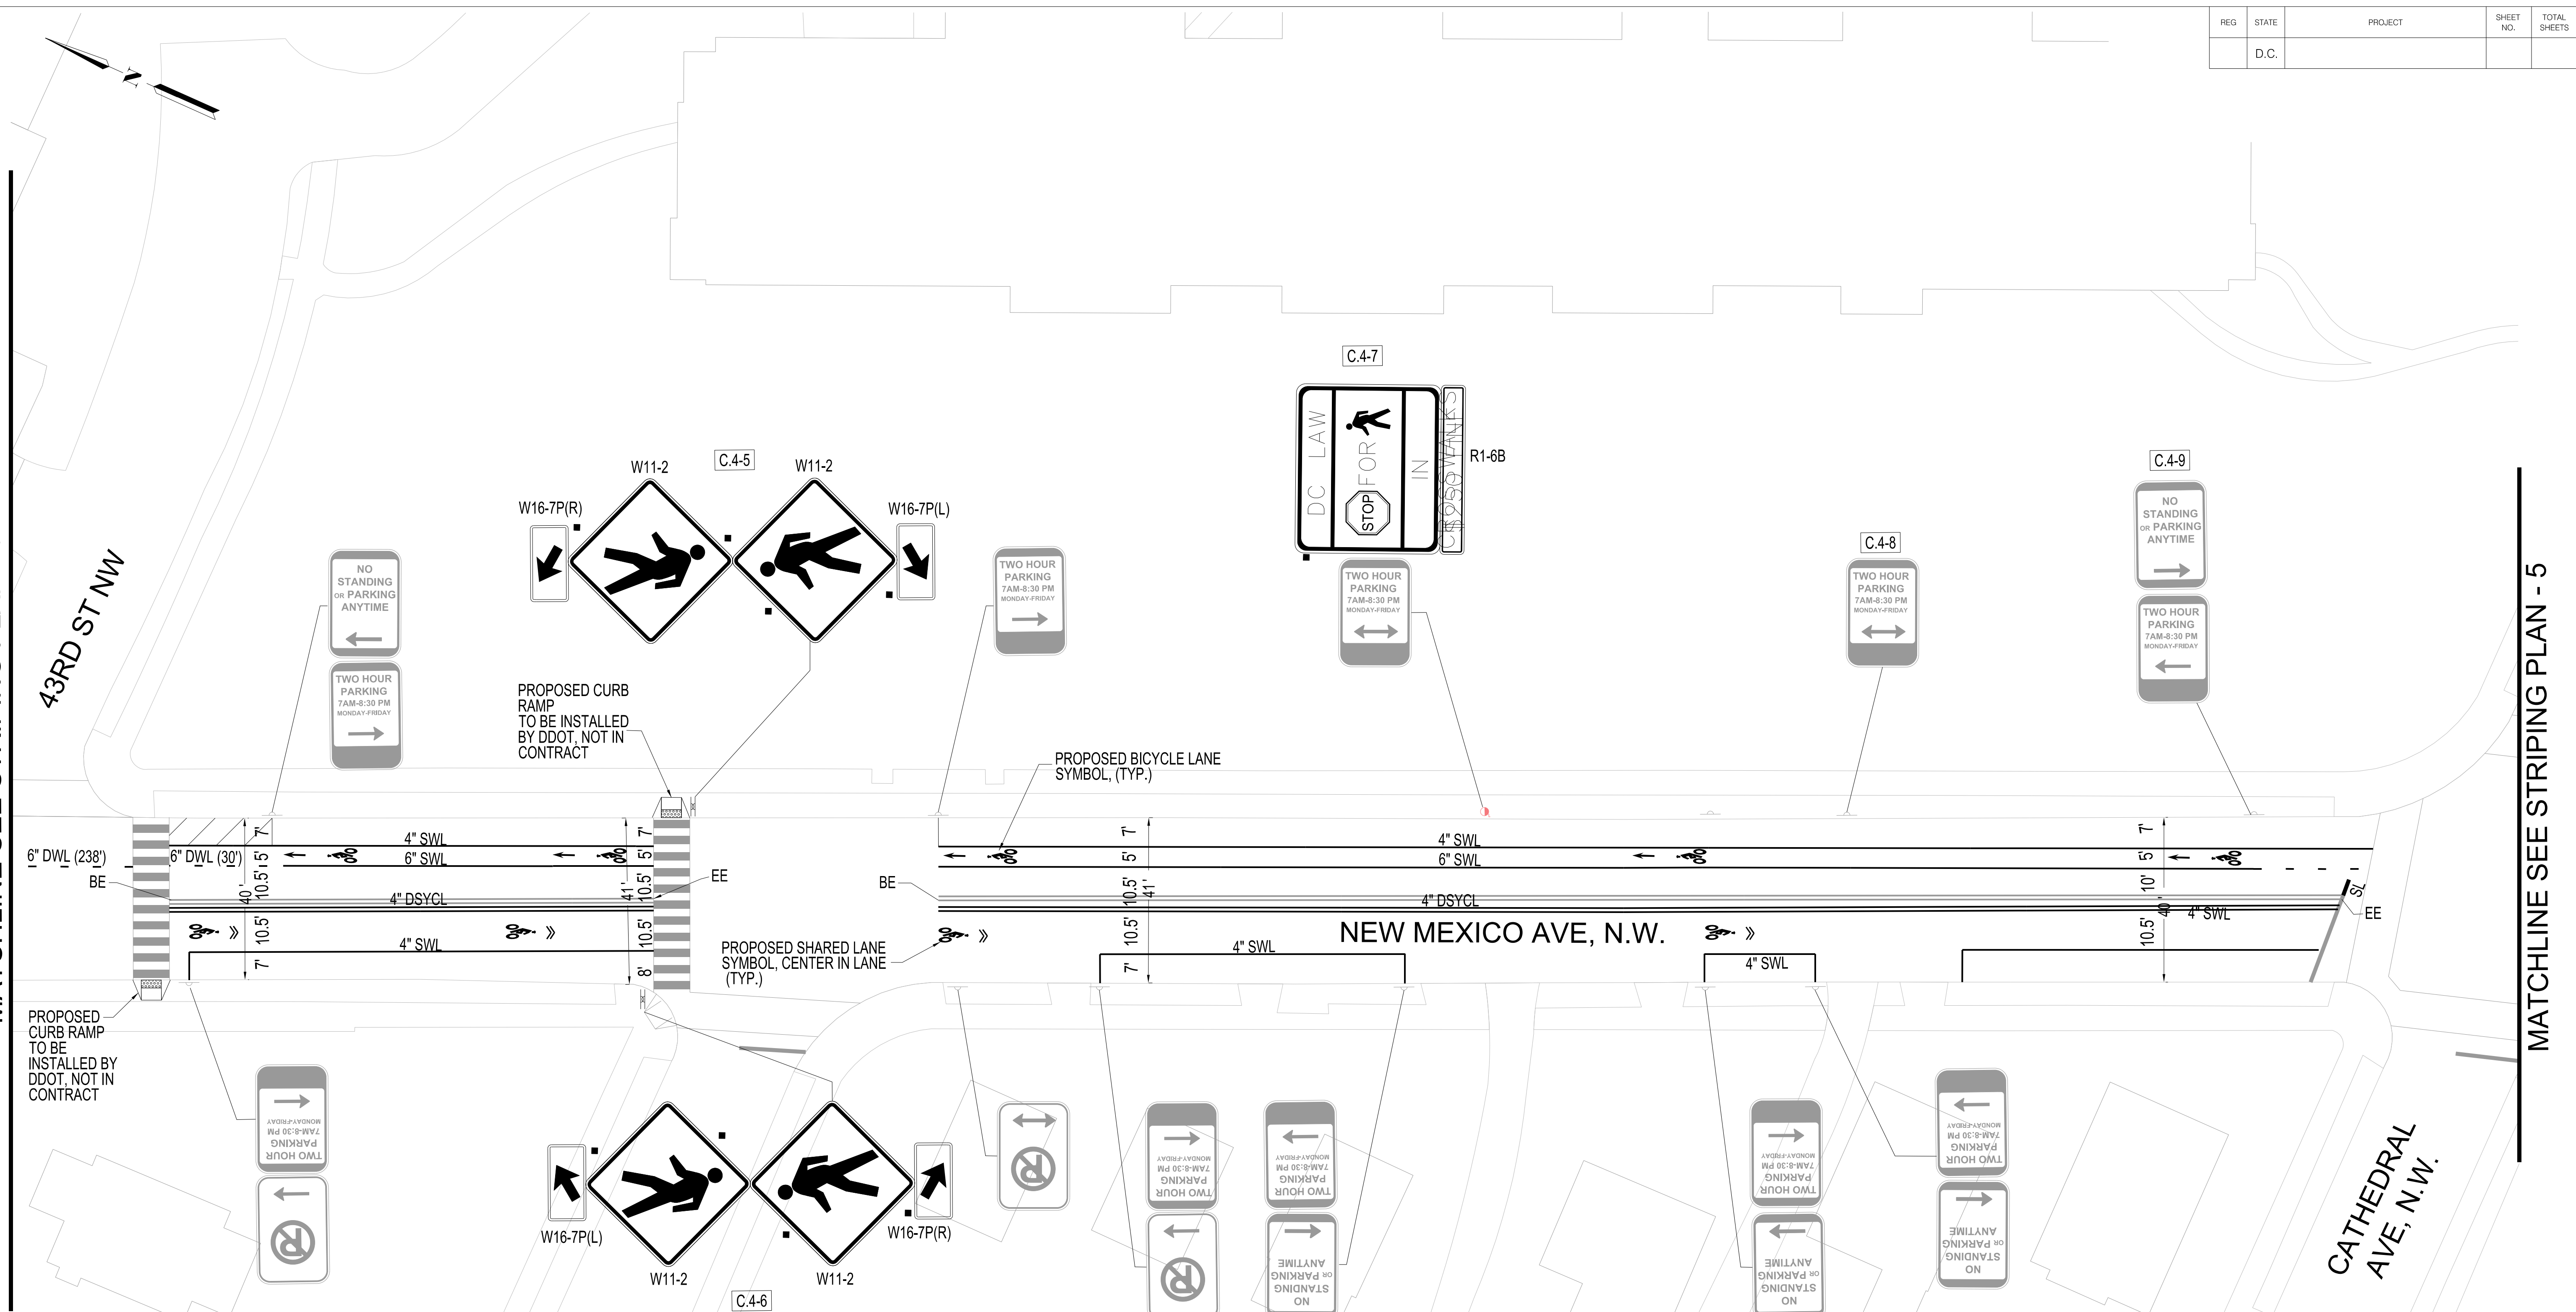

SIGN LEGEND

- ALL SIGNS SHOWN ARE EXISTING AND ARE TO REMAIN IN PLACE UNLESS OTHERWISE NOTED.
- C.1-1 SIGN ID; REFER TO SIGN QUANTITIES TABLE
 - EXISTING OR RELOCATED U-POST
 - EXISTING TRAFFIC POLE
 - EXISTING LIGHT POLE
 - EXISTING SIGN TO BE REMOVED
 - EXISTING SIGN TO BE RELOCATED
 - RELOCATED LOCATION OF EXISTING SIGN
 - REMOVE ROTATE AND REINSTALL EXISTING U-POST
 - NEW U-POST TO BE INSTALLED
 - NEW SIGN TO BE INSTALLED
 - EXISTING SIGN FADED TO BE REPLACED WITH THE SAME MESSAGE

**90% SUBMITTAL: JUNE, 2013
NOT FOR CONSTRUCTION**

D.C. DEPARTMENT OF TRANSPORTATION
POLICY, PLANNING, AND SUSTAINABILITY ADMINISTRATION
BICYCLE AND PEDESTRIAN PROGRAM

NEW MEXICO AVE, N.W. FROM
NEBRASKA AVE, N.W. TO 39TH ST, N.W.
BICYCLE LANE PROJECT

PROJECT ENG. _____
DESIGNED BY _____
CHECKED BY _____ M.J.G.
DRAWN BY _____
PROJECT MGR. _____ M.J.G.
DIVISION CHIEF

SIGNING AND STRIPING PLANS - 04

DATE: 06/19/13
FILE: _____
SHEET: _____ OF _____




NO.	DESCRIPTION	NAME	DATE

REVISIONS

MATCHLINE SEE STRIPING PLAN - 4

MATCHLINE SEE STRIPING PLAN - 6

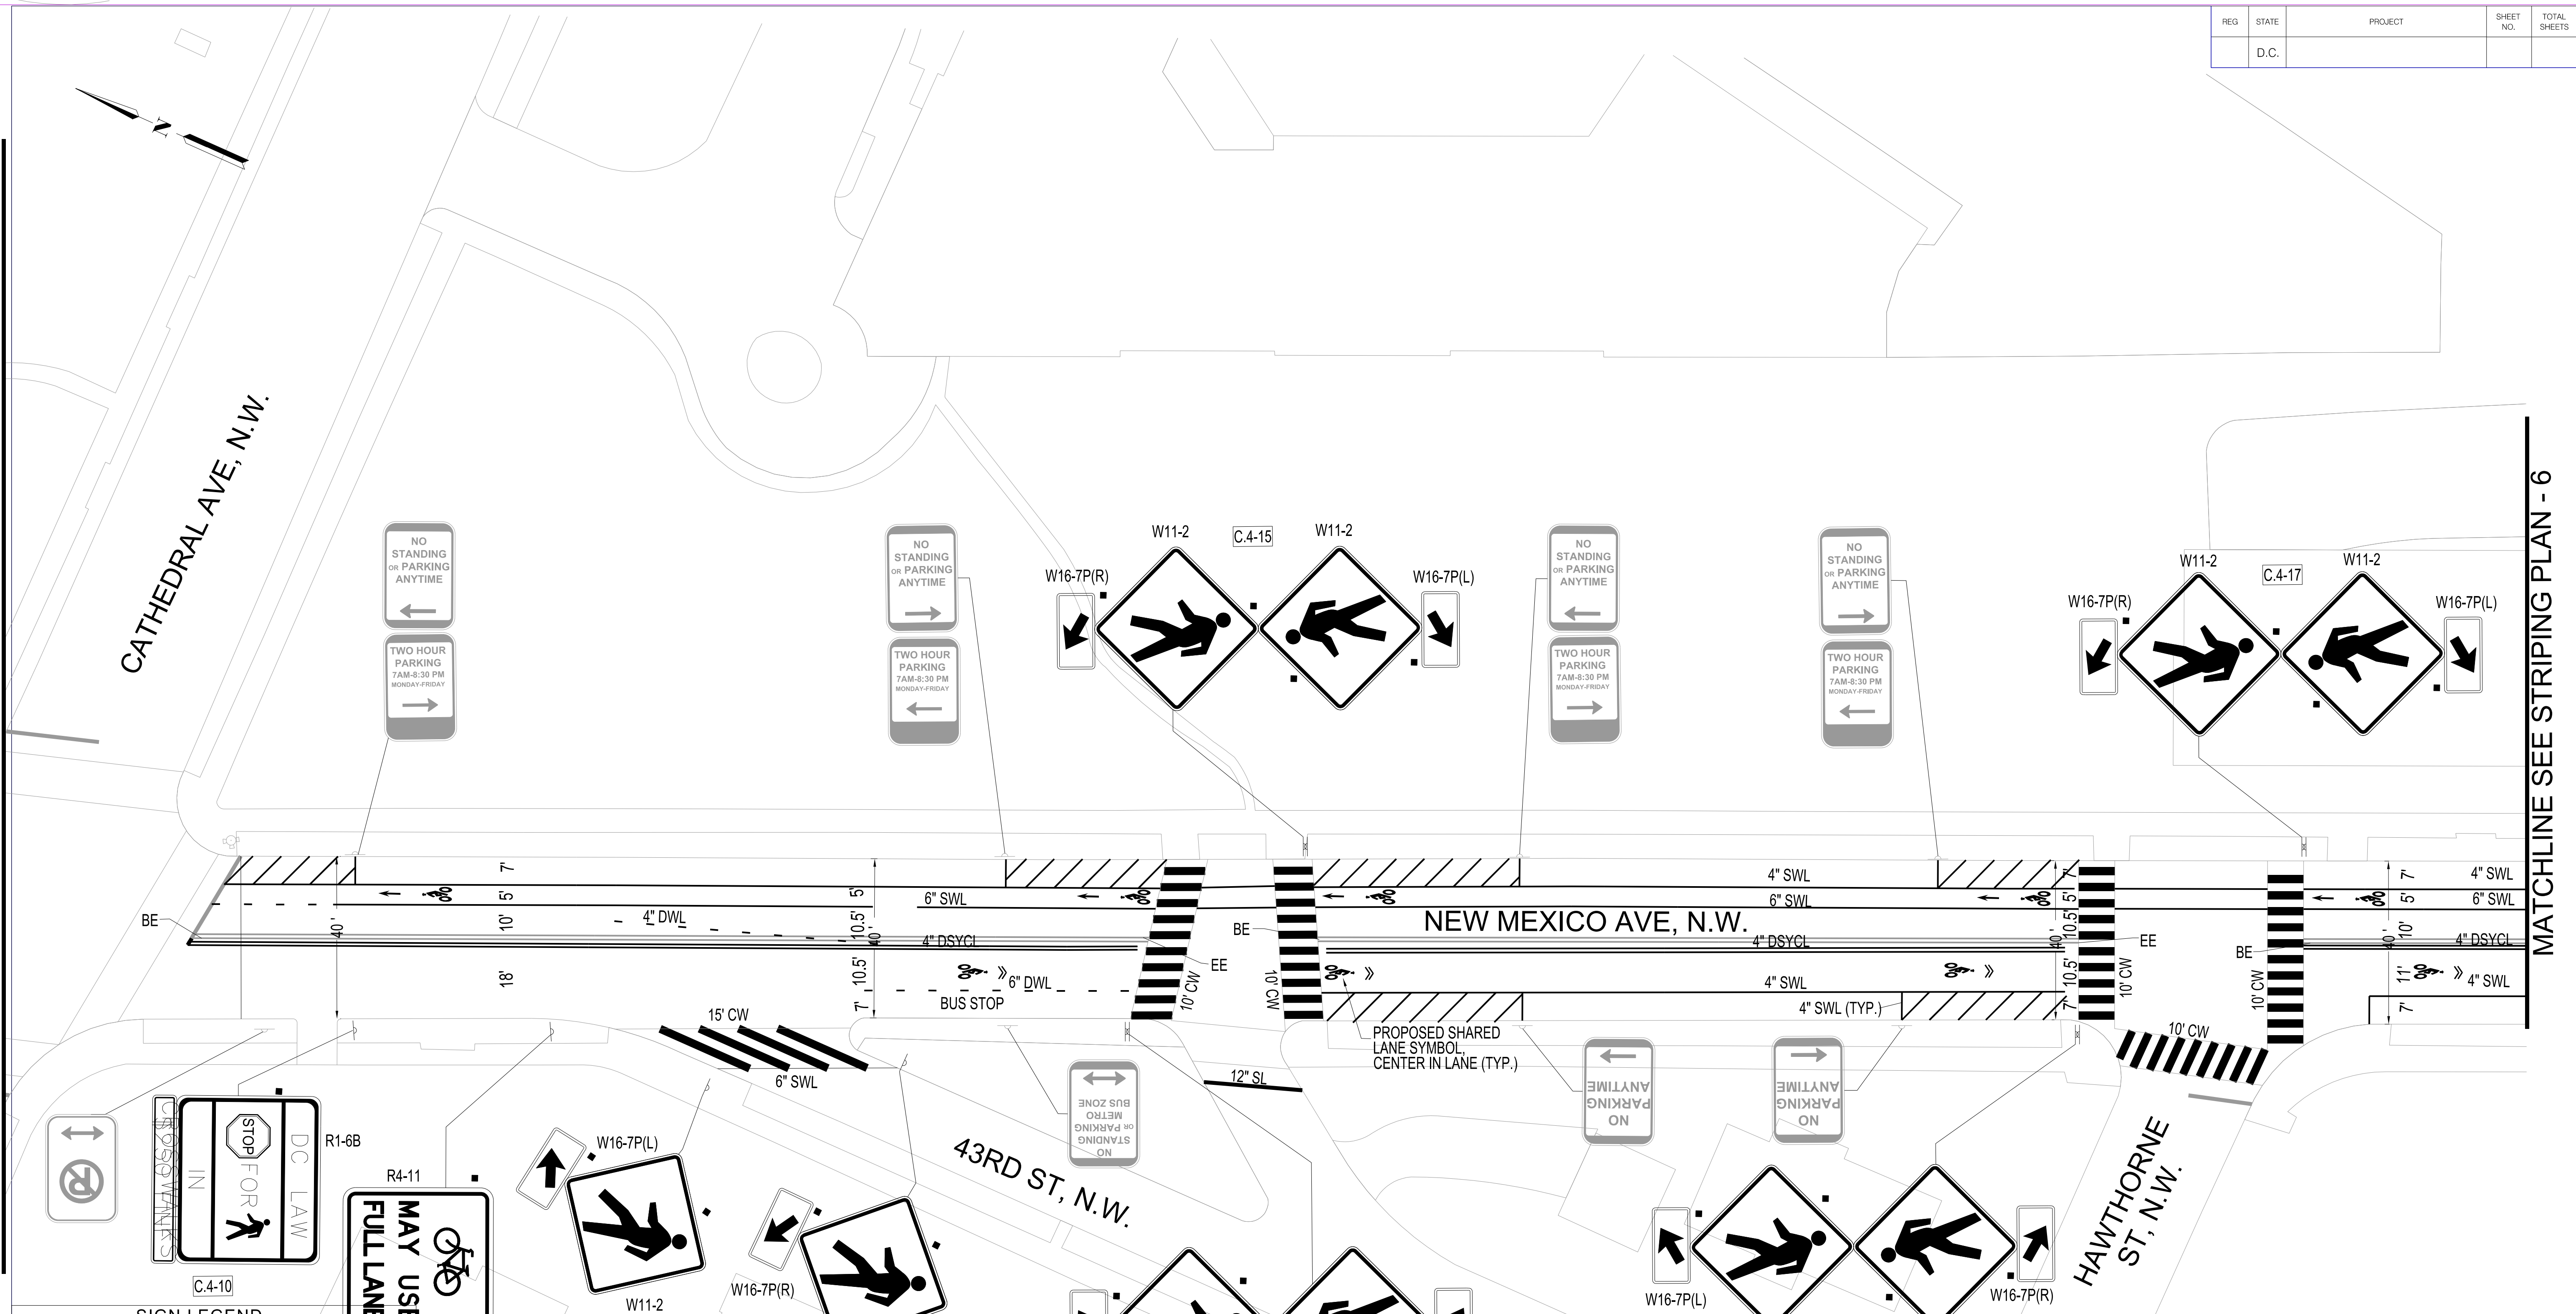

**90% SUBMITTAL: JUNE, 2013
NOT FOR CONSTRUCTION**

D.C. DEPARTMENT OF TRANSPORTATION
POLICY, PLANNING, AND SUSTAINABILITY ADMINISTRATION
BICYCLE AND PEDESTRIAN PROGRAM

NEW MEXICO AVE, N.W. FROM
NEBRASKA AVE, N.W. TO 39TH ST, N.W.
BICYCLE LANE PROJECT

SIGNING AND STRIPING PLANS - 05

PROJECT ENG.	_____
DESIGNED BY	_____
CHECKED BY	MJG
DRAWN BY	_____
PROJECT MGR.	MJG
DIVISION CHIEF	
DATE	06/19/13
FILE	_____
SHEET	OF



NO.	DESCRIPTION	NAME	DATE

SIGN LEGEND

ALL SIGNS SHOWN ARE EXISTING AND ARE TO REMAIN IN PLACE UNLESS OTHERWISE NOTED.

- C.1-1 SIGN ID; REFER TO SIGN QUANTITIES TABLE
- EXISTING OR RELOCATED U-POST
- EXISTING TRAFFIC POLE
- EXISTING LIGHT POLE
- EXISTING SIGN TO BE REMOVED
- EXISTING SIGN TO BE RELOCATED
- RELOCATED LOCATION OF EXISTING SIGN
- REMOVE ROTATE AND REINSTALL EXISTING U-POST
- NEW U-POST TO BE INSTALLED
- NEW SIGN TO BE INSTALLED
- EXISTING SIGN FADED TO BE REPLACED WITH THE SAME MESSAGE


C.4-10

R1-6B

R4-11


C.4-12

REG.	STATE	PROJECT	SHEET NO.	TOTAL SHEETS
	D.C.			

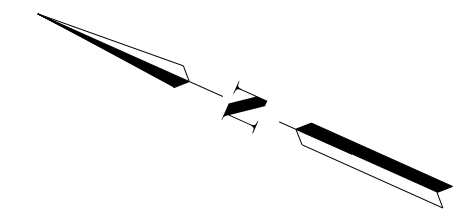

MATCHLINE SEE STRIPING PLAN - 5

MATCHLINE SEE STRIPING PLAN - 7

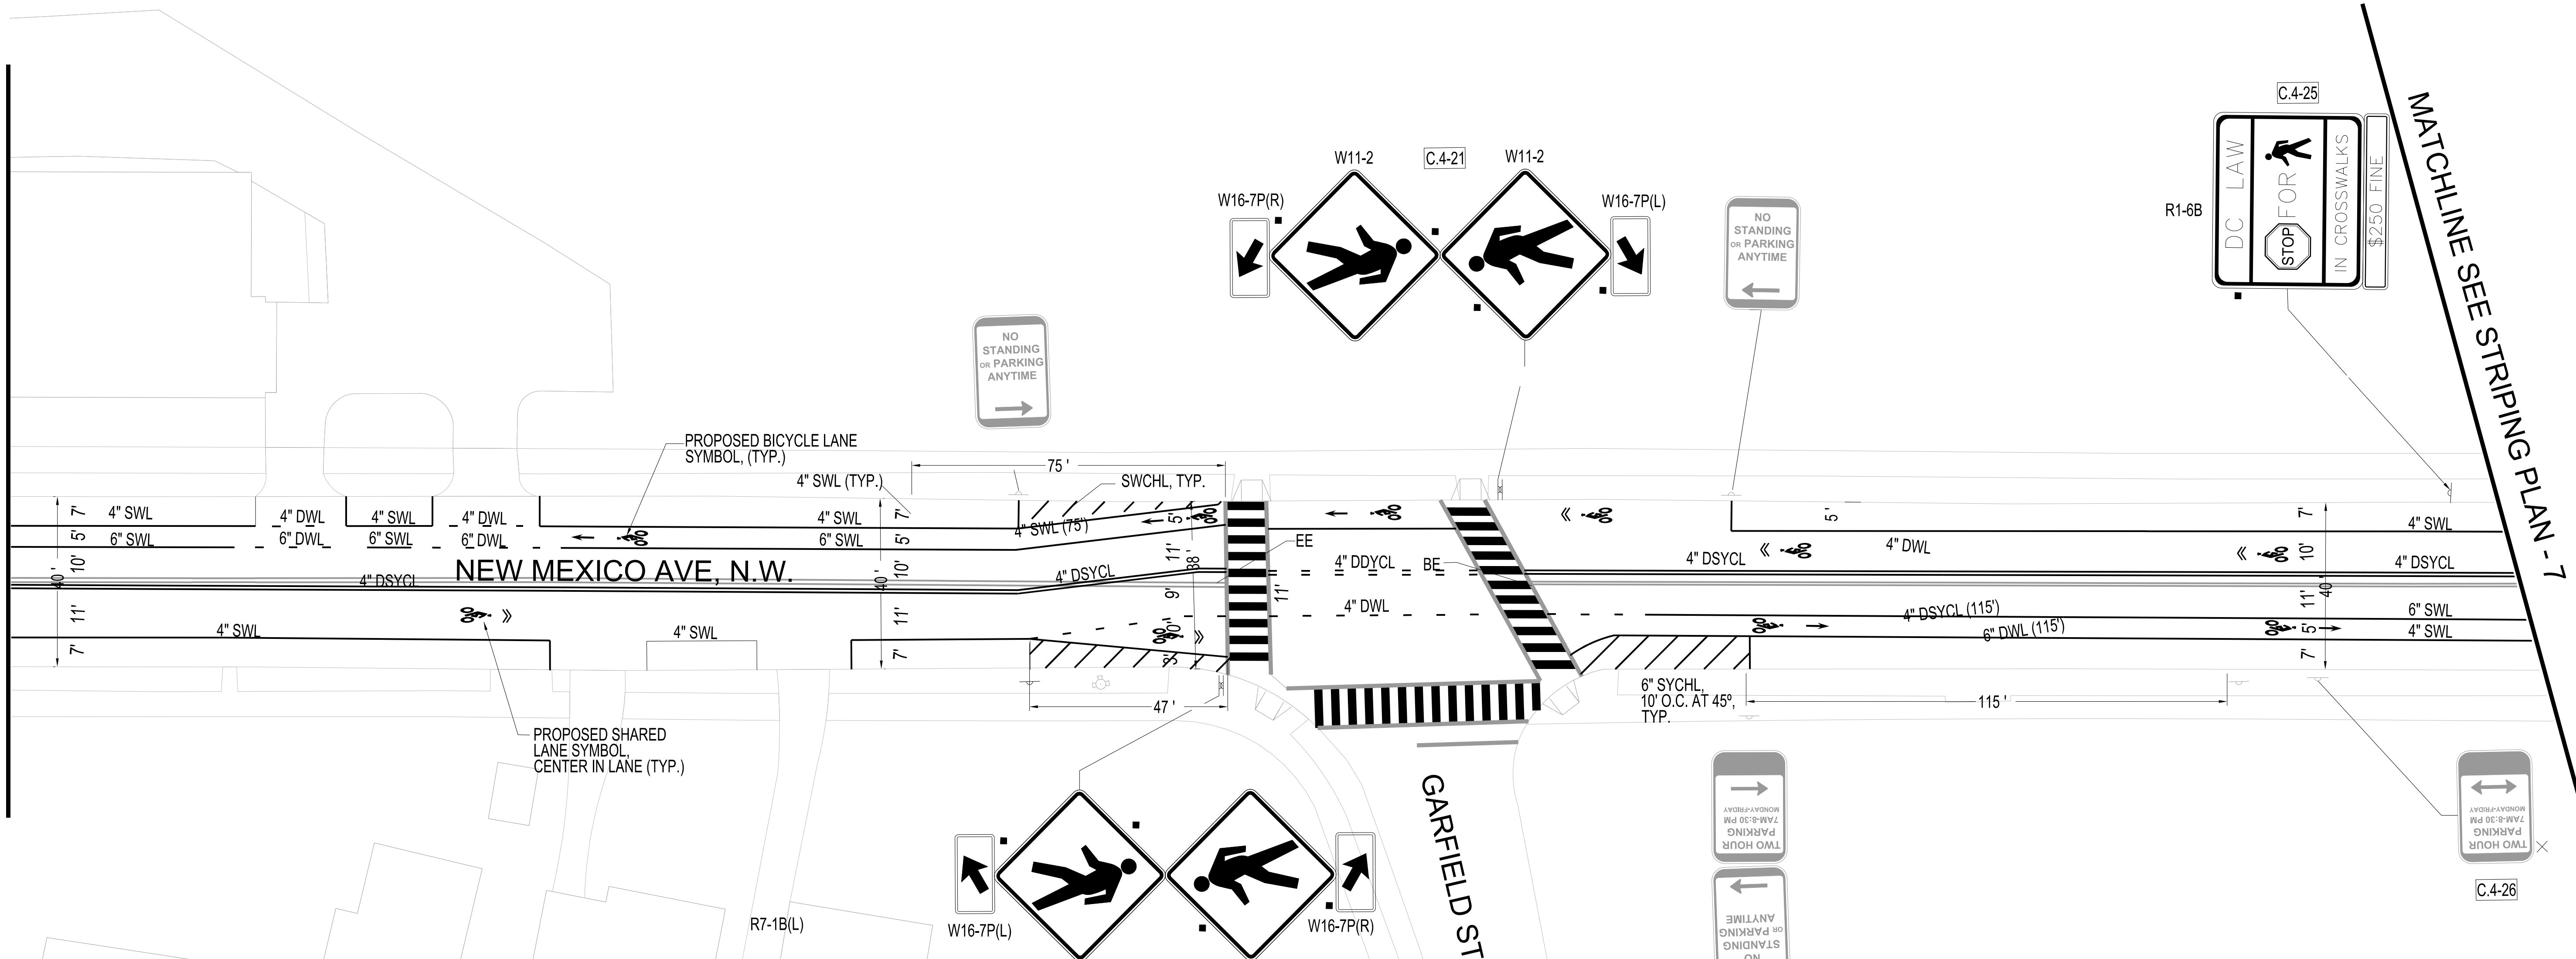

SIGN LEGEND

ALL SIGNS SHOWN ARE EXISTING AND ARE TO REMAIN IN PLACE UNLESS OTHERWISE NOTED.

C.1-1	SIGN ID; REFER TO SIGN QUANTITIES TABLE
	EXISTING OR RELOCATED U-POST
	EXISTING TRAFFIC POLE
	EXISTING LIGHT POLE
	EXISTING SIGN TO BE REMOVED
	EXISTING SIGN TO BE RELOCATED
	RELOCATED LOCATION OF EXISTING SIGN
	REMOVE ROTATE AND REINSTALL EXISTING U-POST
	NEW U-POST TO BE INSTALLED
	NEW SIGN TO BE INSTALLED
	EXISTING SIGN FADED TO BE REPLACED WITH THE SAME MESSAGE



NO.	DESCRIPTION	NAME	DATE


**90% SUBMITTAL: JUNE, 2013
NOT FOR CONSTRUCTION**

D.C. DEPARTMENT OF TRANSPORTATION
POLICY, PLANNING, AND SUSTAINABILITY ADMINISTRATION
BICYCLE AND PEDESTRIAN PROGRAM

NEW MEXICO AVE, N.W. FROM
NEBRASKA AVE, N.W. TO 39TH ST, N.W.
BICYCLE LANE PROJECT


PROJECT ENG. _____	DESIGNED BY _____
CHECKED BY _____	PROJECT MGR. _____
DRAWN BY _____	
PROJECT MGR. _____	
DIVISION CHIEF	
DATE _____	06/19/13
FILE _____	
SHEET _____	OF _____

SIGNING AND STRIPING PLANS - 06

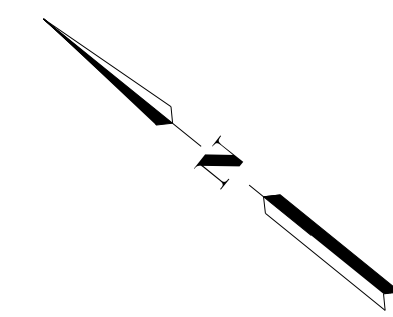

MATCHLINE SEE STRIPING PLAN - 6

MATCHLINE SEE STRIPING PLAN - 8

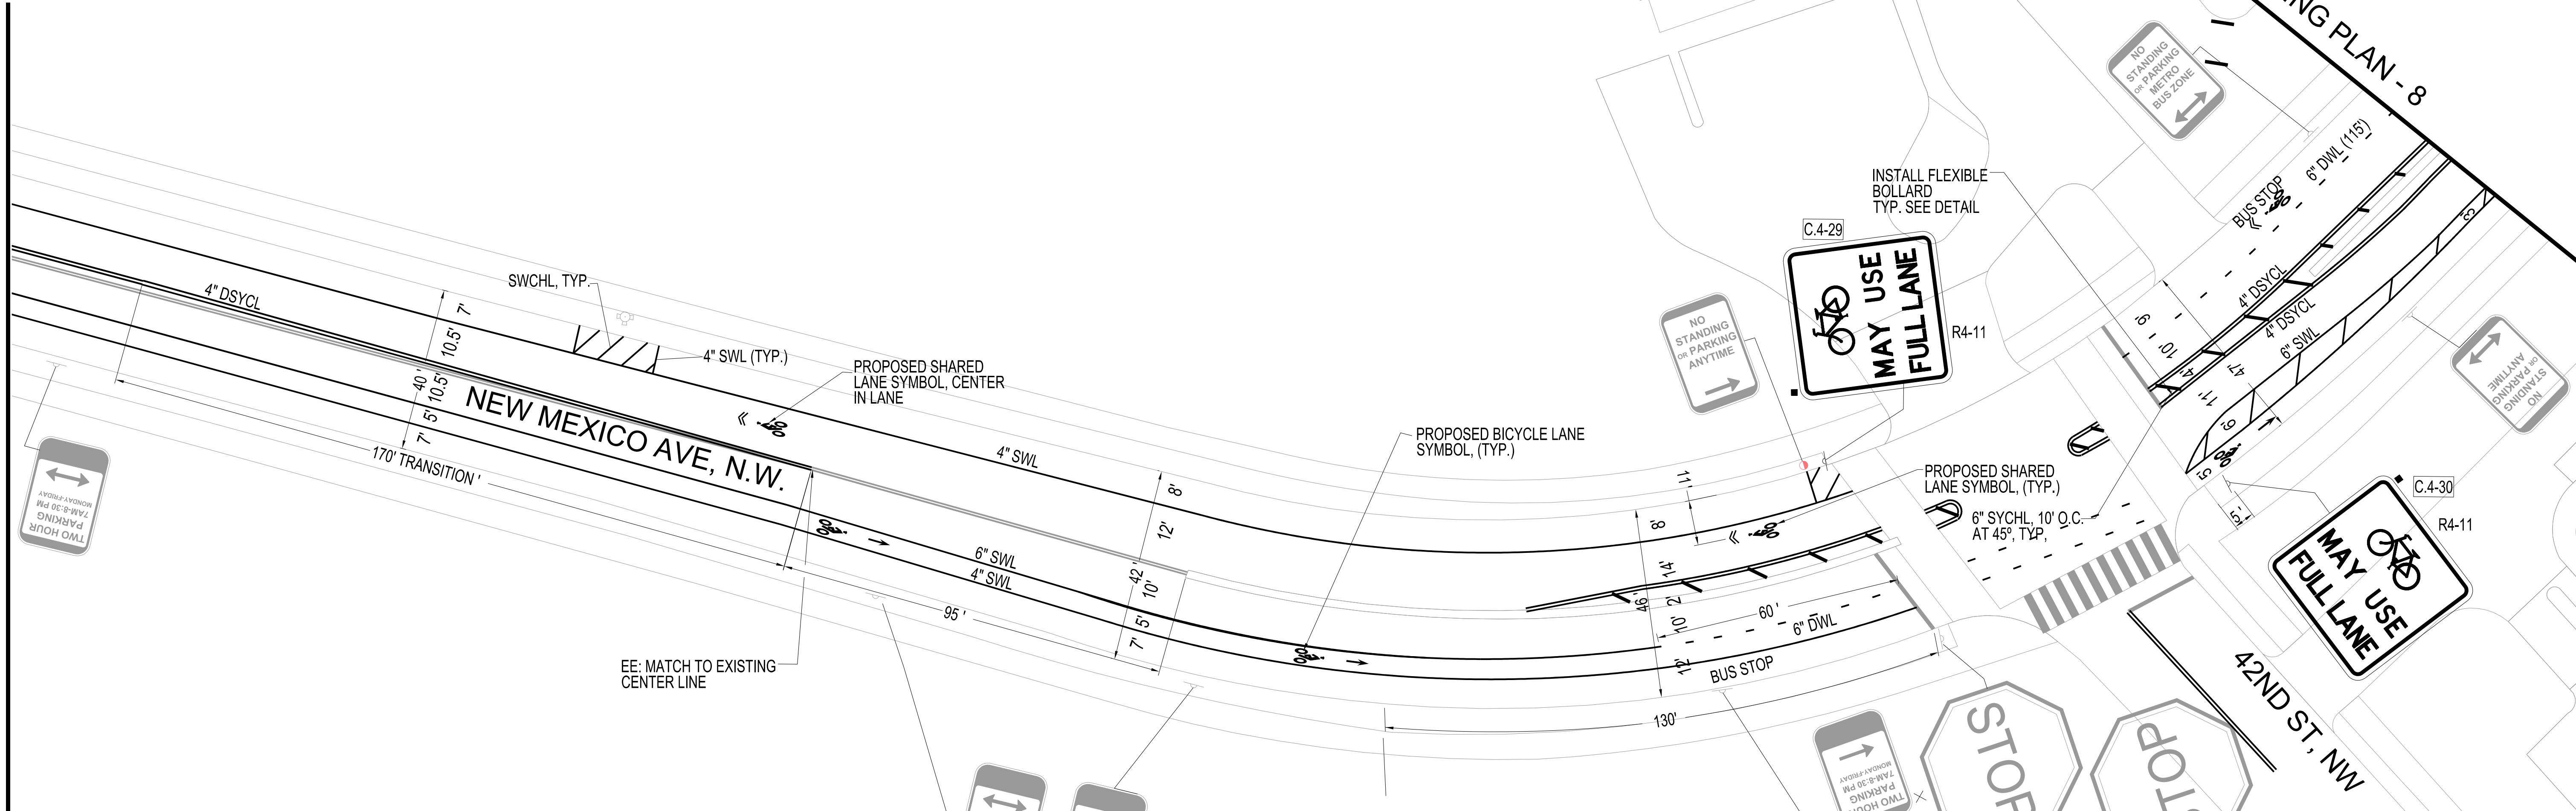

SIGN LEGEND

- ALL SIGNS SHOWN ARE EXISTING AND ARE TO REMAIN IN PLACE UNLESS OTHERWISE NOTED.
- C.1-1 SIGN ID; REFER TO SIGN QUANTITIES TABLE
 - EXISTING OR RELOCATED U-POST
 - EXISTING TRAFFIC POLE
 - EXISTING LIGHT POLE
 - EXISTING SIGN TO BE REMOVED
 - EXISTING SIGN TO BE RELOCATED
 - RELOCATED LOCATION OF EXISTING SIGN
 - REMOVE ROTATE AND REINSTALL EXISTING U-POST
 - NEW U-POST TO BE INSTALLED
 - NEW SIGN TO BE INSTALLED
 - EXISTING SIGN FADED TO BE REPLACED WITH THE SAME MESSAGE

**90% SUBMITTAL: JUNE, 2013
NOT FOR CONSTRUCTION**

D.C. DEPARTMENT OF TRANSPORTATION
POLICY, PLANNING, AND SUSTAINABILITY ADMINISTRATION
BICYCLE AND PEDESTRIAN PROGRAM


NEW MEXICO AVE, N.W. FROM
NEBRASKA AVE, N.W. TO 39TH ST, N.W.
BICYCLE LANE PROJECT

PROJECT ENG. _____	DESIGNED BY _____
CHECKED BY _____	DRAWN BY _____
PROJECT MGR. _____	DIVISION CHIEF _____
DATE 06/19/13	
FILE _____	
SHEET _____ OF _____	



NO.	DESCRIPTION	NAME	DATE

MATCHLINE SEE STRIPING PLAN - 7

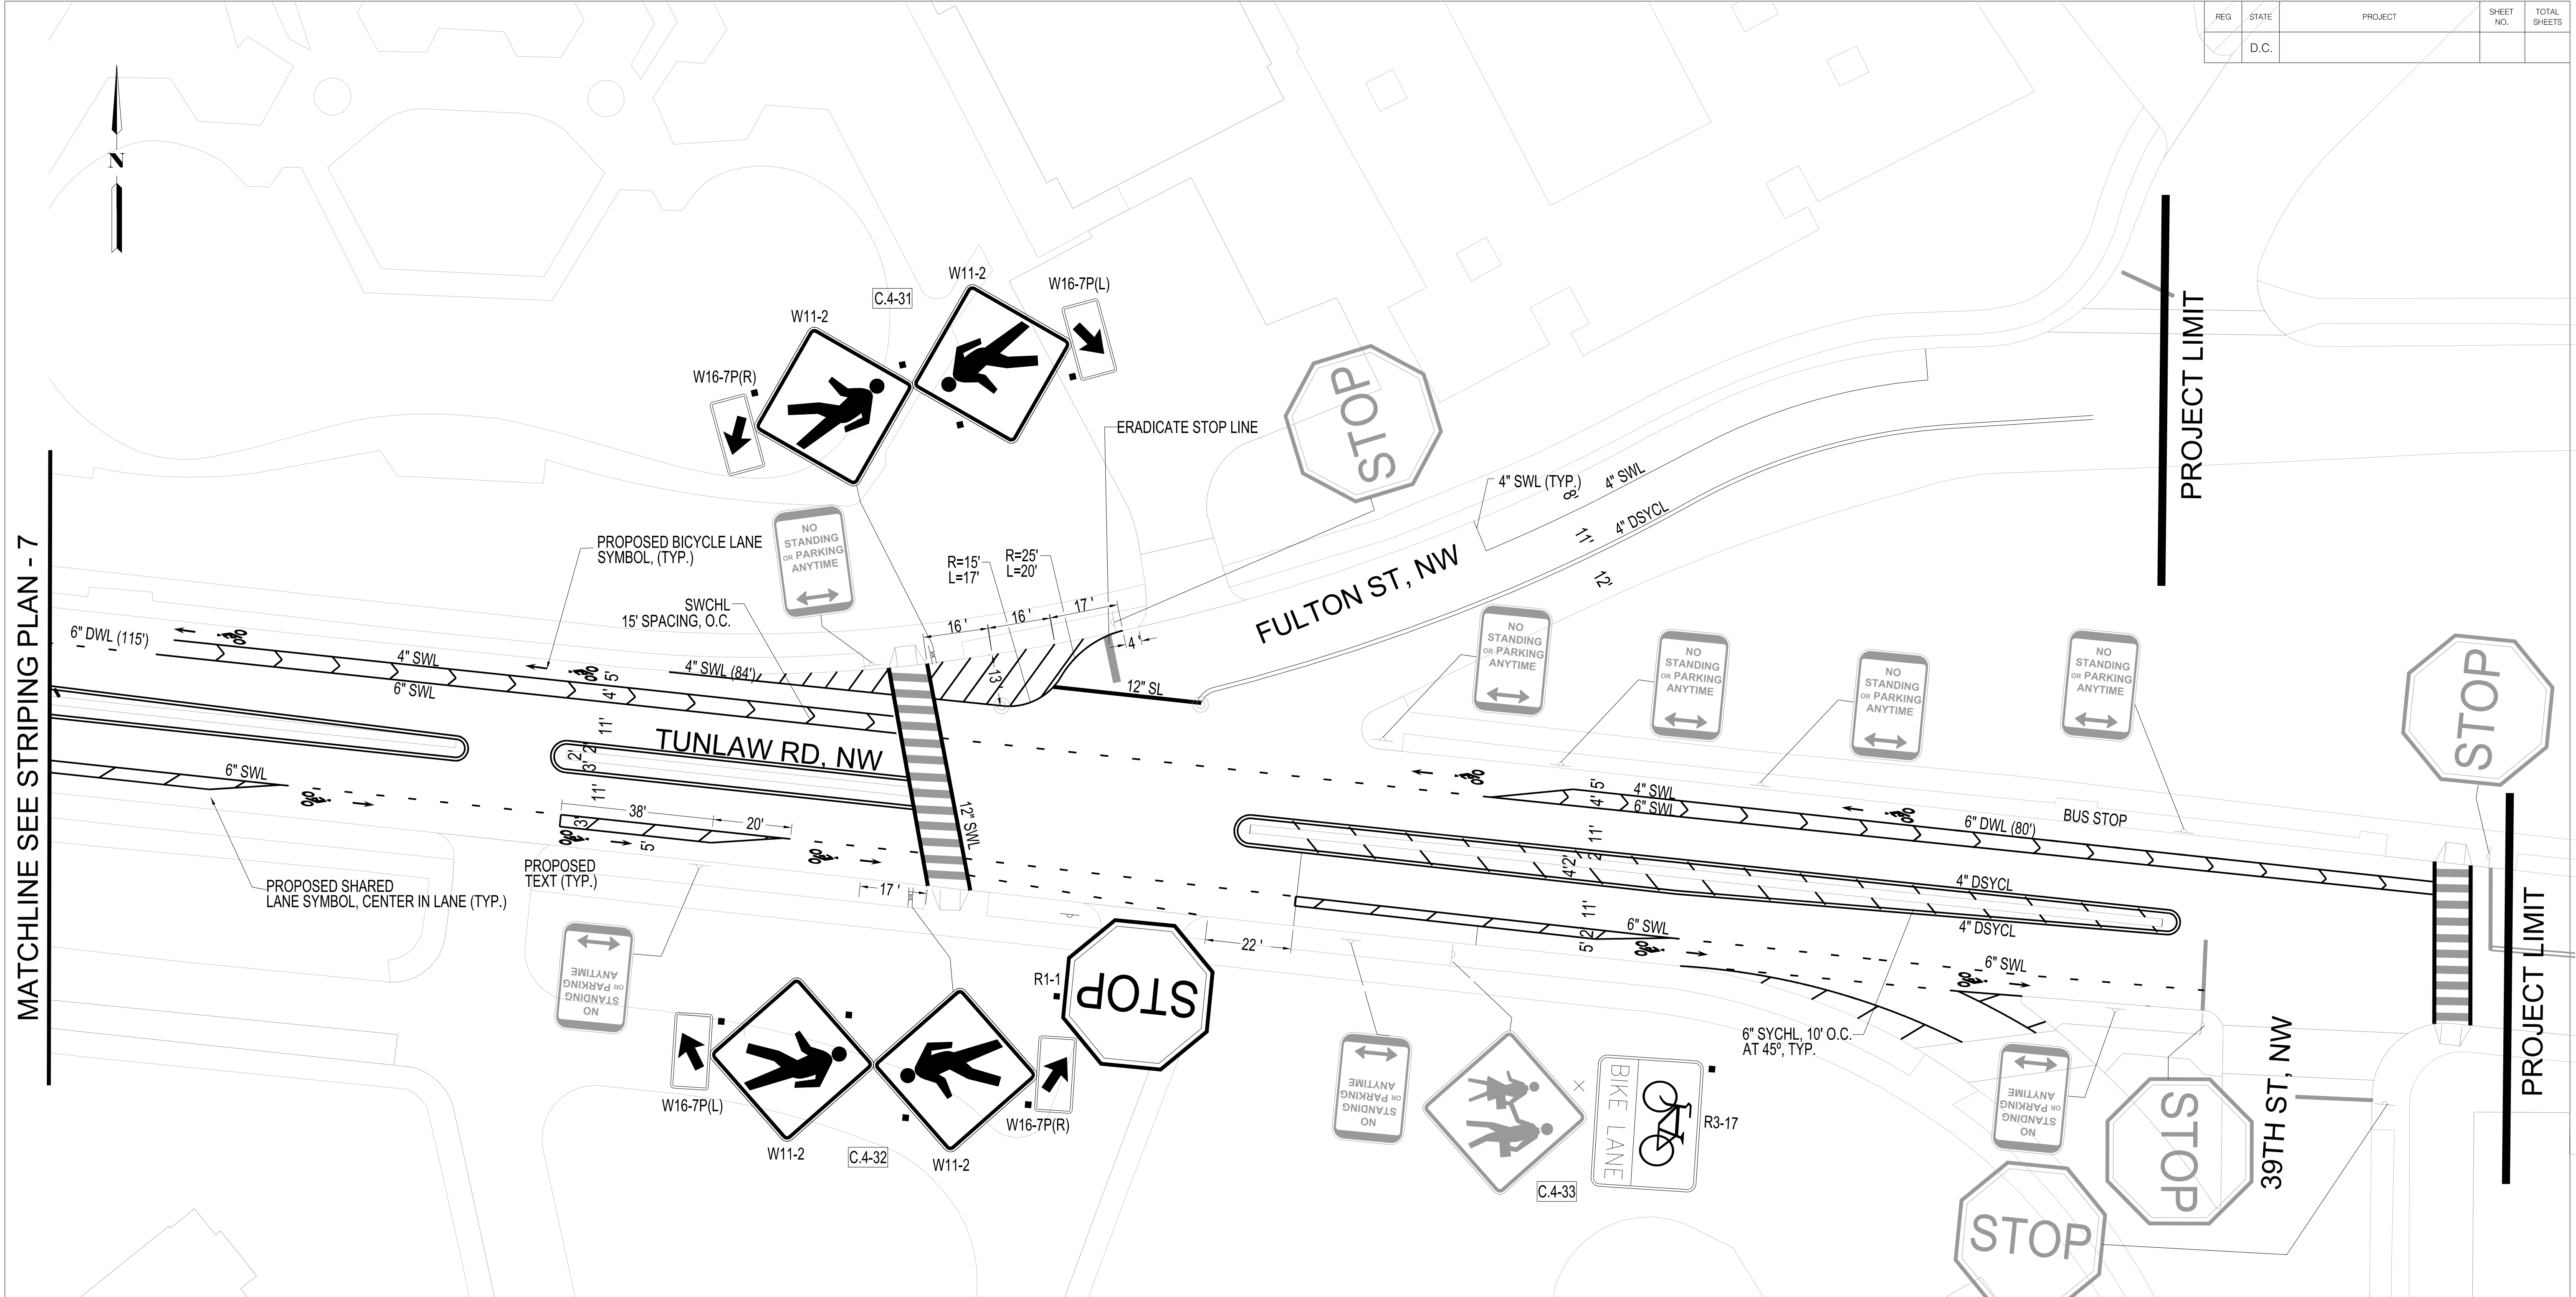

SIGN LEGEND	
ALL SIGNS SHOWN ARE EXISTING AND ARE TO REMAIN IN PLACE UNLESS OTHERWISE NOTED.	
C.1-1	SIGN ID; REFER TO SIGN QUANTITIES TABLE
○	EXISTING OR RELOCATED U-POST
⊙	EXISTING TRAFFIC POLE
⊙	EXISTING LIGHT POLE
×	EXISTING SIGN TO BE REMOVED
△	EXISTING SIGN TO BE RELOCATED
▲	RELOCATED LOCATION OF EXISTING SIGN
△▲	REMOVE ROTATE AND REINSTALL EXISTING U-POST
▲	NEW U-POST TO BE INSTALLED
■	NEW SIGN TO BE INSTALLED
⊙	EXISTING SIGN FADED TO BE REPLACED WITH THE SAME MESSAGE

CURVE LEGEND:	
⊙	BEGIN AND END CURVE
○	INTERMITTENT PAVEMENT MARKING POINT ON CURVE



NO.	DESCRIPTION	NAME	DATE

**90% SUBMITTAL: JUNE, 2013
NOT FOR CONSTRUCTION**

D.C. DEPARTMENT OF TRANSPORTATION
POLICY, PLANNING, AND SUSTAINABILITY ADMINISTRATION
BICYCLE AND PEDESTRIAN PROGRAM

NEW MEXICO AVE, N.W. FROM
NEBRASKA AVE, N.W. TO 39TH ST, N.W.
BICYCLE LANE PROJECT

PROJECT ENG. _____	DESIGNED BY _____
CHECKED BY _____	DRAWN BY _____
PROJECT MGR. _____	DIVISION CHIEF _____

SIGNING AND STRIPING PLANS - 08

DATE _____	06 /19 /13
FILE _____	
SHEET _____	OF _____